


# 南部流域下水道台帳図




図面番号 6016 (芝川幹線)

埼玉県

平面図 1:500

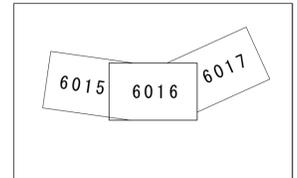

縮尺 = 1:50

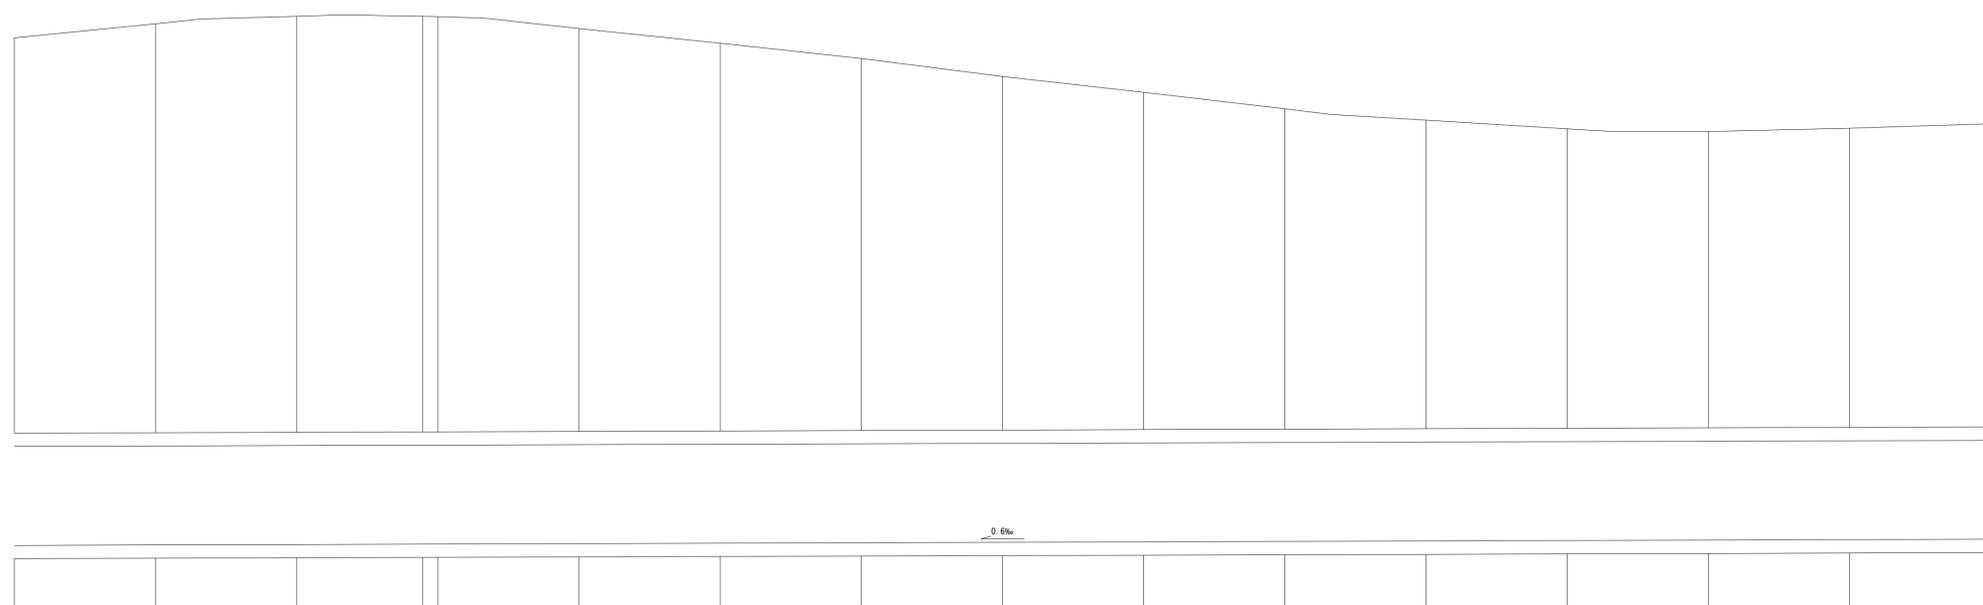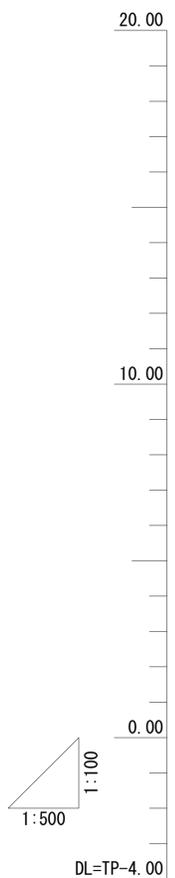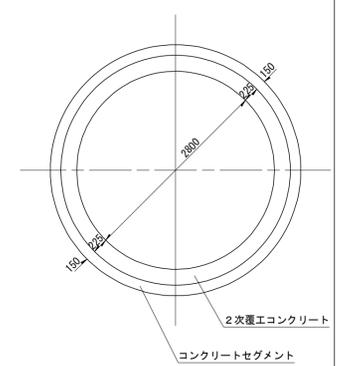

測点	NO.209	NO.210	NO.211	IP.36 NO.212	NO.213	NO.214	NO.215	NO.216	NO.217	NO.218	NO.219	NO.220	NO.221	NO.222	NO.223
地盤高	12.07	12.47	12.68	12.68 12.67	12.33	11.92	11.49	10.98	10.53	10.06	9.74	9.50	9.42	9.51	9.64
土かぶり	11.18	11.57	11.77	11.76 11.75	11.39	10.97	10.53	10.01	9.54	9.06	8.73	8.48	8.38	8.46	8.58
管底高	-2.288	-2.275	-2.263	-2.252 -2.250	-2.238	-2.225	-2.213	-2.200	-2.188	-2.175	-2.163	-2.150	-2.138	-2.125	-2.113
追加距離	4180.00	4200.00	4220.00	4237.62 4240.00	4260.00	4280.00	4300.00	4320.00	4340.00	4360.00	4380.00	4400.00	4420.00	4440.00	4460.00

S-7~S-8芝川幹線2工区3号  
(水準点)  
埼玉県基礎番号 11.091 TP=12.993m (令和元年度)

凡 例	
	行政区界
	処理分区界
	幹線・準幹線
	中間マンホール
	接続マンホール
	流入マンホール
	下水の流れ方向