
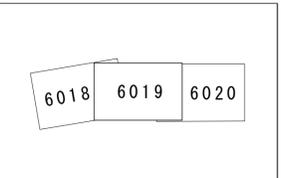


# 南部流域下水道台帳図




図面番号 6019 (芝川幹線)

埼玉県

平面図 1:500

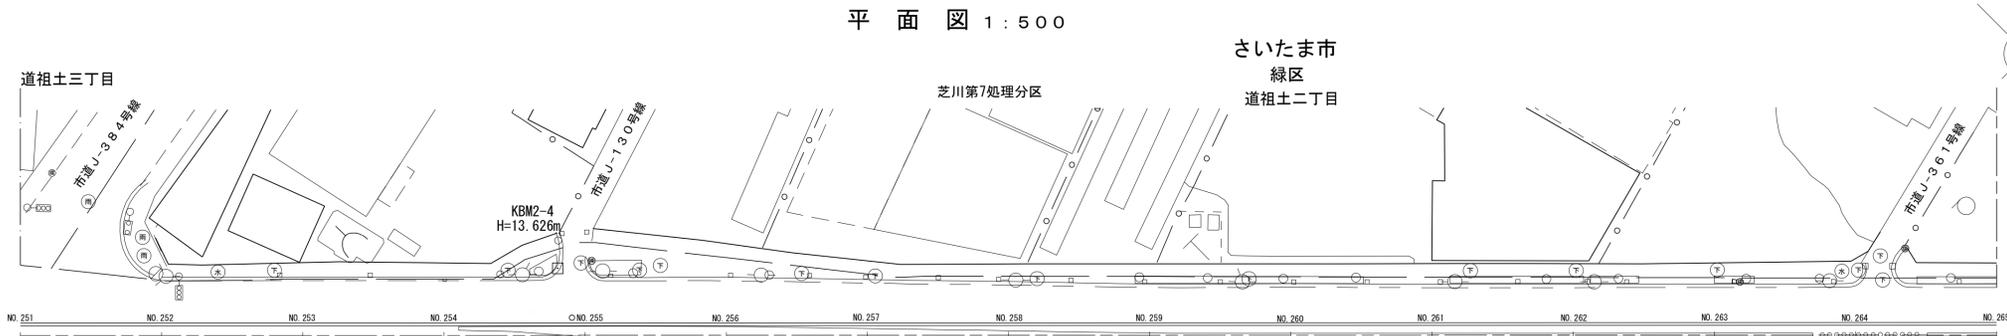

縮尺 = 1:50

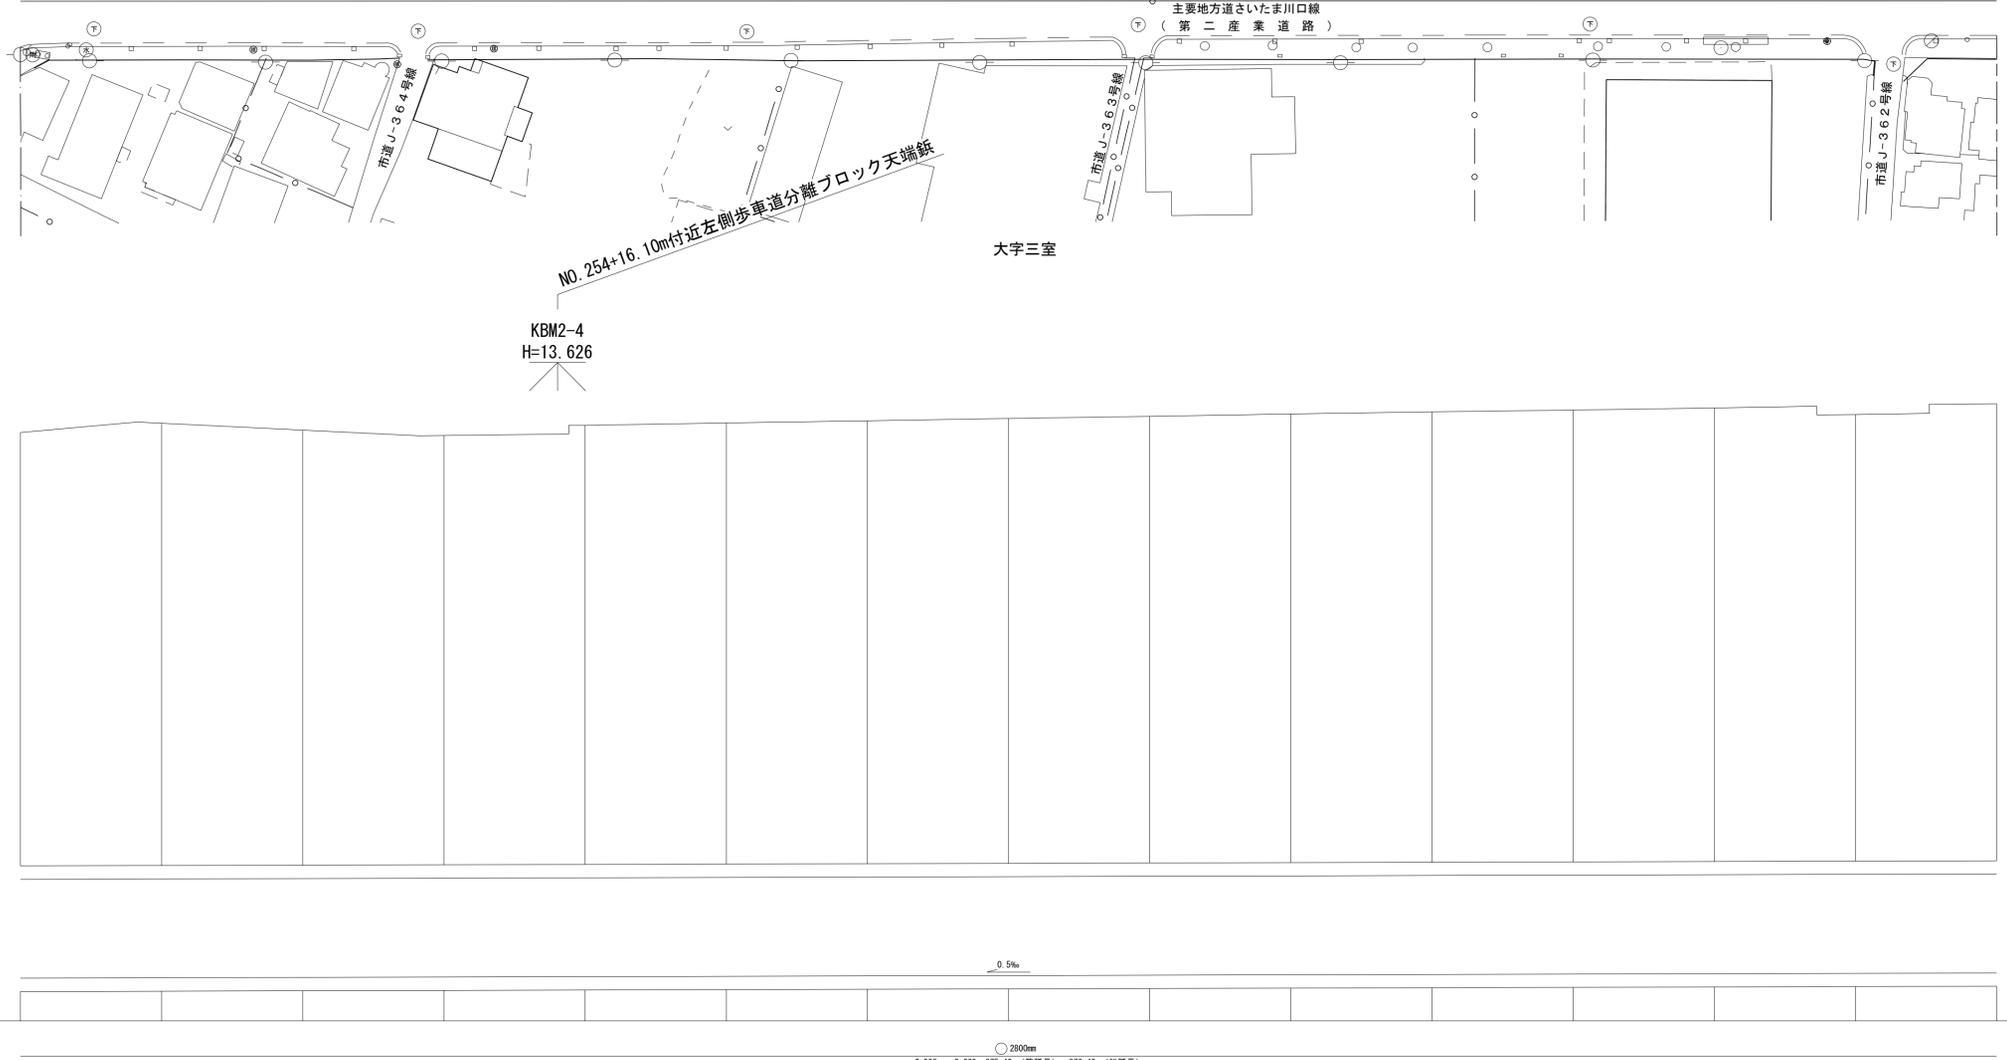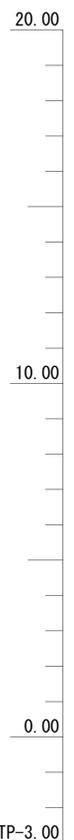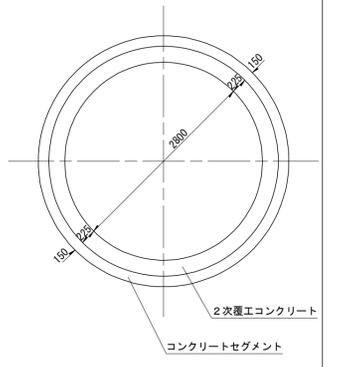

測点	NO. 251	NO. 252	NO. 253	NO. 254	NO. 255	NO. 256	NO. 257	NO. 258	NO. 259	NO. 260	NO. 261	NO. 262	NO. 263	NO. 264	NO. 265
地盤高	13.65	13.91	13.71	13.56	13.85	13.82	13.98	14.04	14.10	14.17	14.23	14.28	14.34	14.15	14.46
土かぶり	12.27	12.52	12.31	12.15	12.43	12.48	12.53	12.58	12.63	12.69	12.74	12.78	12.83	12.63	12.93
管底高	-1.782	-1.782	-1.771	-1.761	-1.750	-1.740	-1.729	-1.719	-1.708	-1.698	-1.687	-1.677	-1.666	-1.656	-1.646
追加距離	5200.00	5300.00	5360.00	5360.00	5300.00	5320.00	5340.00	5360.00	5380.00	5390.00	5220.00	5300.00	5260.00	5260.00	5300.00

S-8~S-9芝川幹線2工区4号  
(水準点)  
埼玉県基盤番号 11.091 TP=12.993m (令和元年度)

凡 例	
	行政区界
	処理分区界
	幹線・準幹線
	中間マンホール
	接続マンホール
	流入マンホール
	下水の流れ方向