

南部流域下水道台帳図



図面番号 6029

(芝川幹線)



埼玉県

平面図 1:500

さいたま市
見沼区
中川

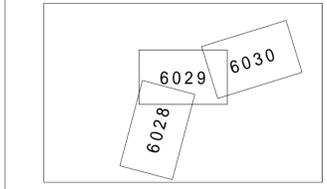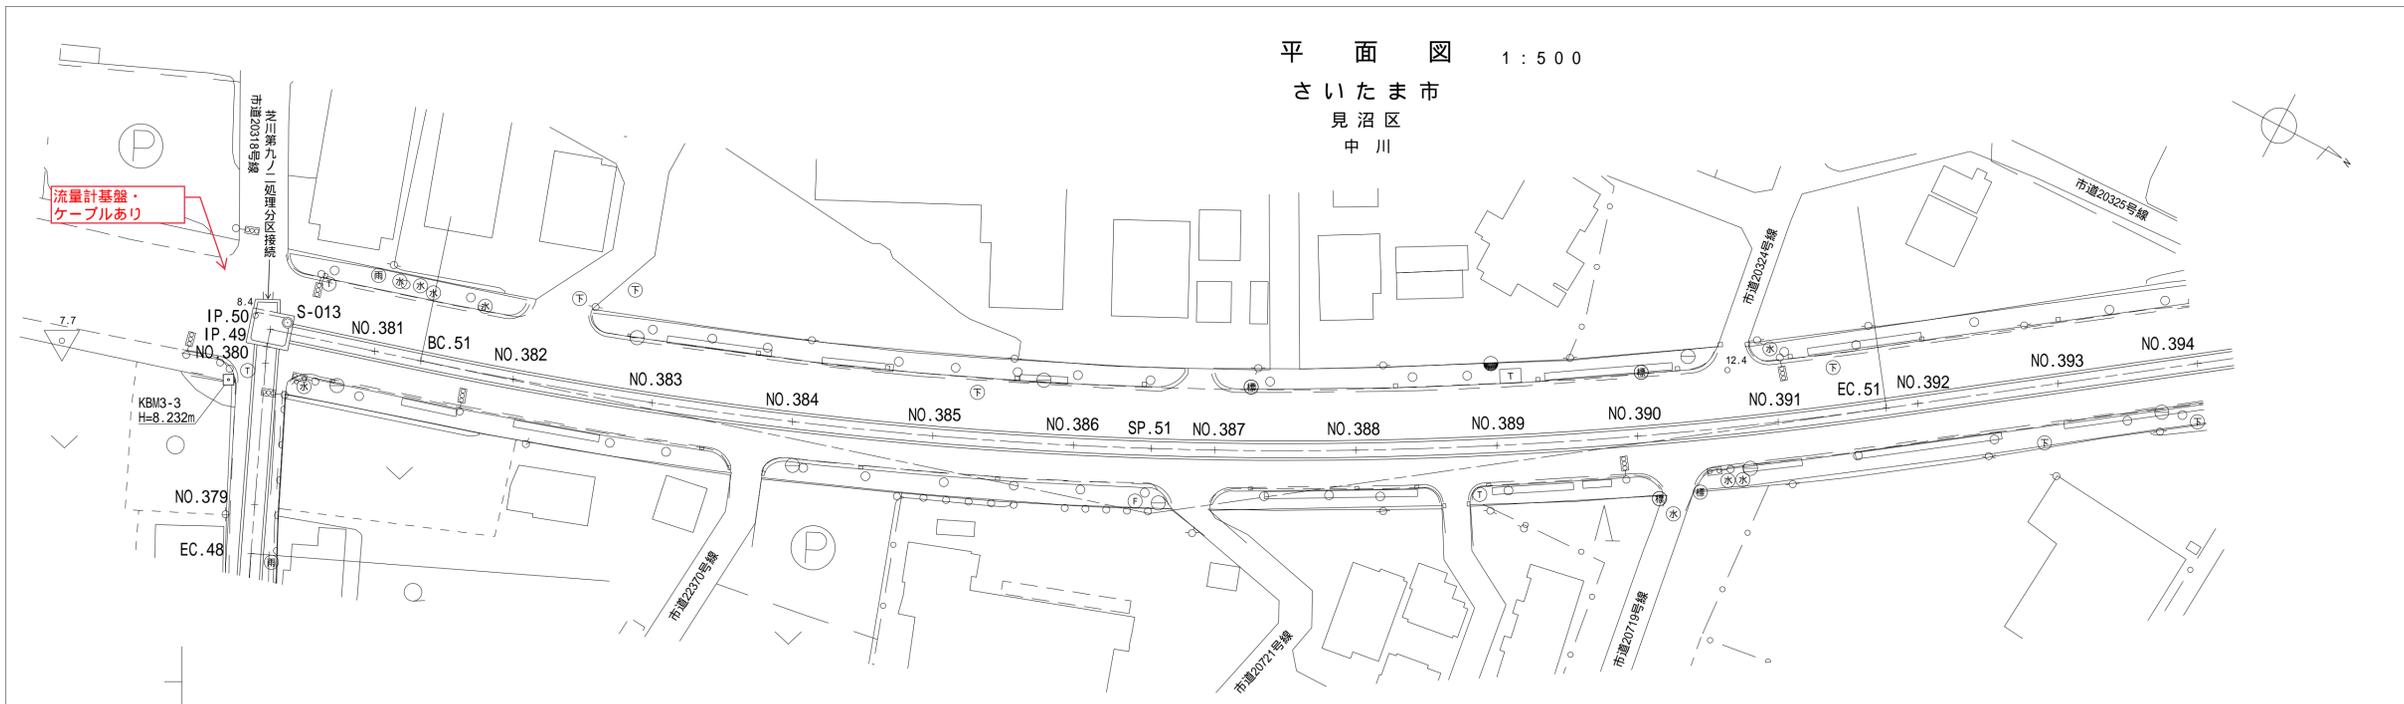

管渠断面図
1:50

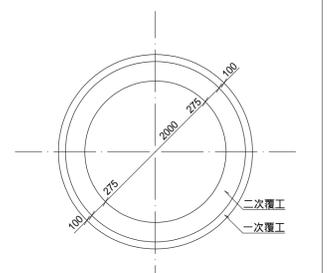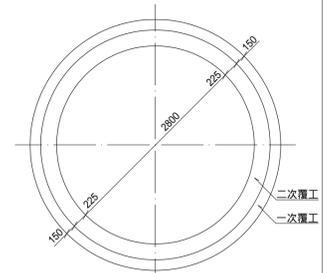

S.11~S.15 芝川幹線3工区

(水準点)
埼玉県基標番号 46-32 T P = 10.480
46-34 T P = 12.295
(R2.1.1)

測点	257.04m(管延長) 260.09m(総延長) S.12~S.13										2000 S.13~S.14 906.40m(管延長) 910.25m(総延長)										
	NO.380	IP.49	IP.50	(S.13)	NO.381	BC.51	NO.382	NO.383	NO.384	NO.385	NO.386	SP.51	NO.387	NO.388	NO.389	NO.390	NO.391	EC.51	NO.392	NO.393	NO.394
地盤高	8.47	8.54	8.68		9.29	9.59	10.18	10.36	11.59	11.94	12.17	12.25	12.32	12.49	12.60	12.62	12.54	12.37	12.34	12.18	11.95
土かぶり	4.74	4.81	4.93		6.07	6.36	6.94	7.72	8.32	8.66	8.88	8.95	9.01	9.17	9.26	9.27	9.17	8.99	8.96	8.78	8.55
管底高	0.555	0.557	0.552		0.649	0.654	0.663	0.677	0.682	0.696	0.920	0.928	0.934	0.948	0.952	0.977	0.991	1.002	1.005	1.019	1.033
追加距離	7600.000	7602.382	7604.811		7607.000	7609.647	7612.000	7615.000	7618.000	7621.000	7624.000	7627.056	7630.000	7633.000	7636.000	7639.000	7642.000	7645.466	7649.000	7652.000	7655.000

凡例

---	行政区界
---	処理分区界
---	幹線・準幹線
○	中間マンホール
●	接続マンホール
⊙	流入マンホール
→	下水の流れ方向