


南部流域下水道台帳図

図面番号 6053



(芝川幹線)

埼玉県

平面図 1:500



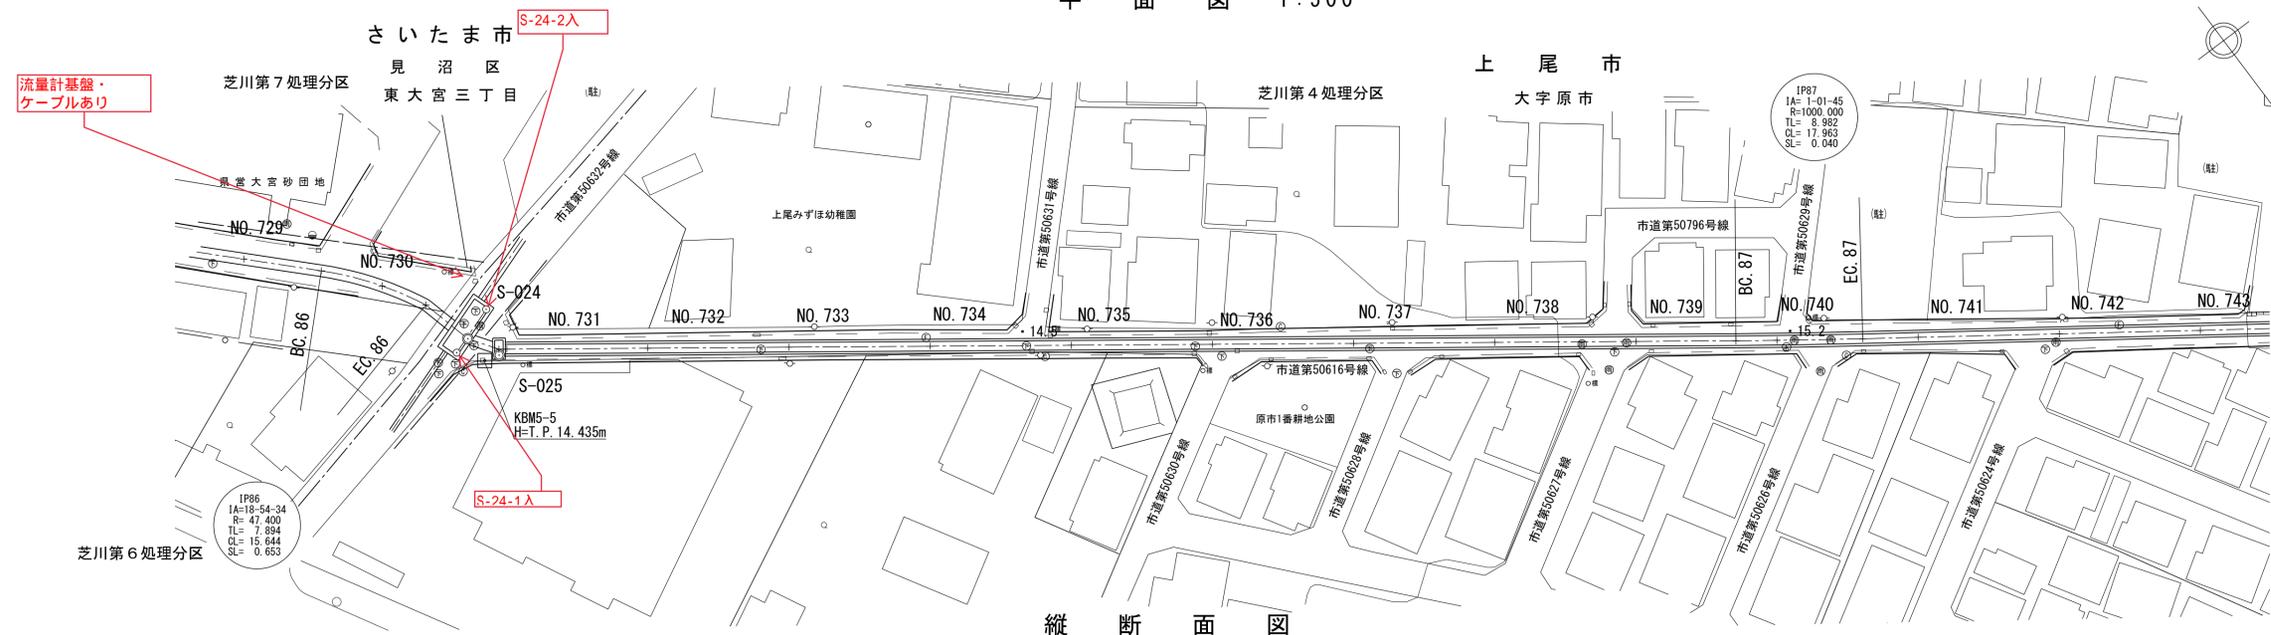


縦断面図

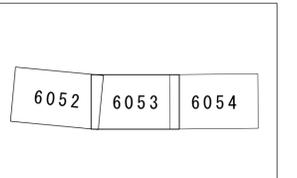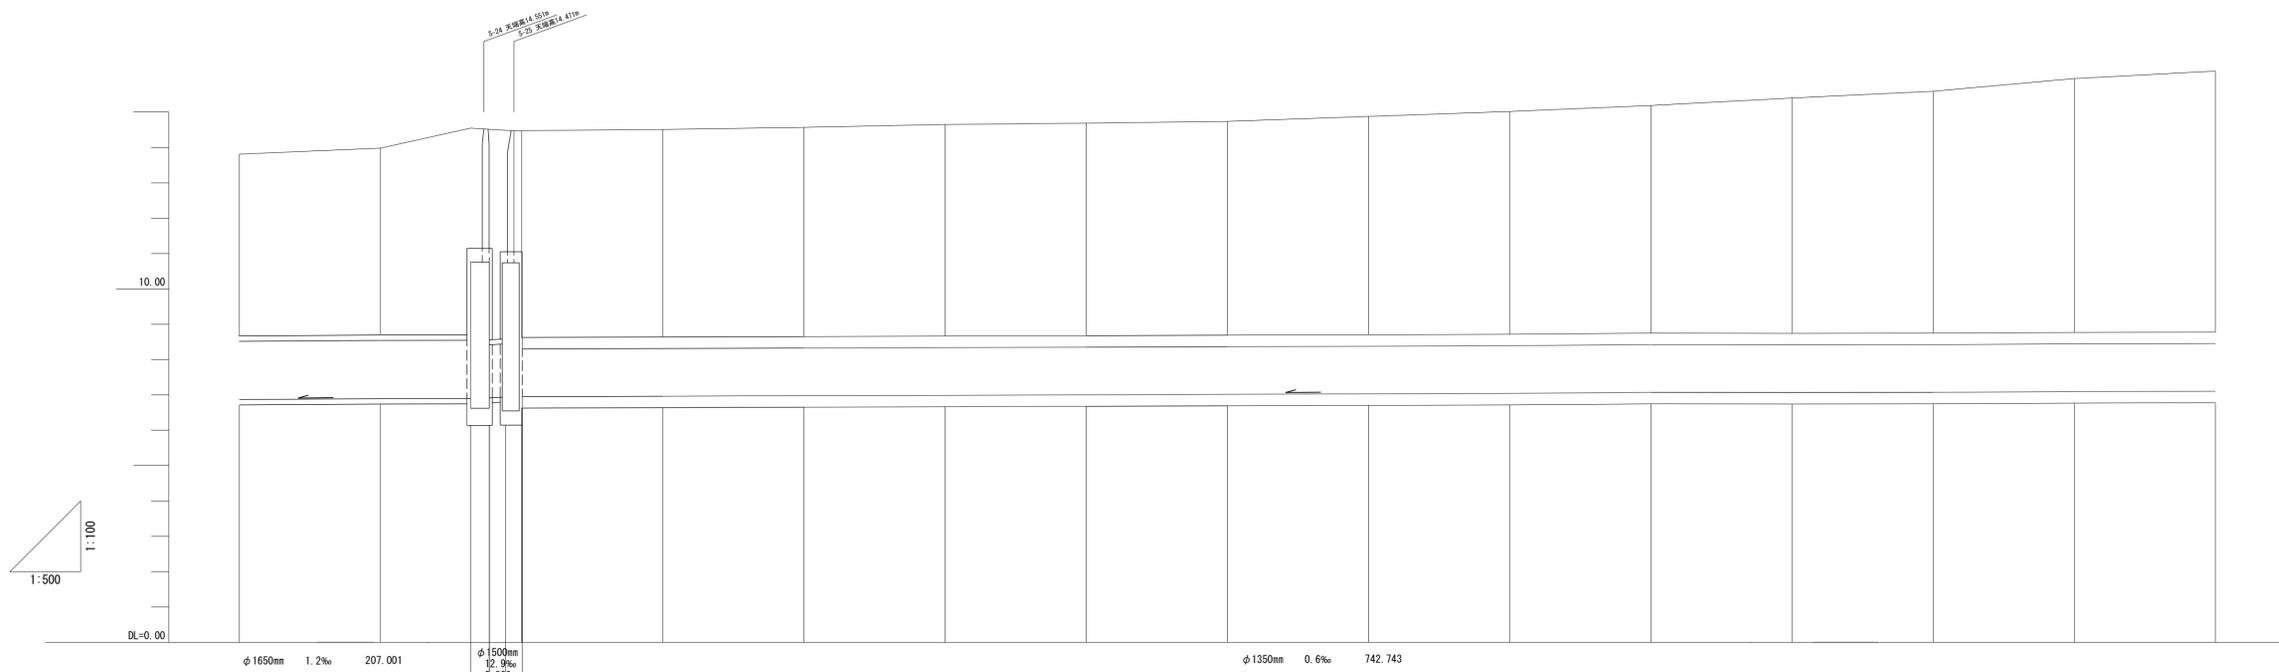

管渠断面図

1:50

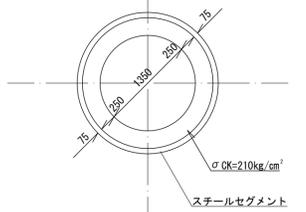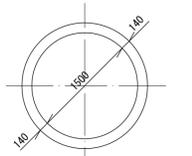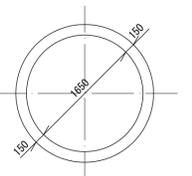

S-22~S-25芝川幹線4区4号その3
S-25~S-29芝川幹線5区1号

(水準点) 46-32 TP=10.480
埼玉県水準基標番号 63-02 TP=14.259(R2.1.1)

測点	追加距離	管底高	土かぶり	地盤高
NO.729	14580.000	6.867	5.15	13.81
BC.86	14591.119			
NO.730	14600.000	6.893	5.29	13.98
EC.86	14606.753			
S-24	14612.248	6.894		14.55
S-25	14617.238	6.907		14.47
NO.731	14618.898	6.940	5.88	14.49
NO.732	14620.095	6.952		
NO.732	14640.000	6.984	5.87	14.51
NO.733	14660.000	6.977	5.92	14.57
NO.734	14680.000	6.989	5.99	14.65
NO.735	14700.000	7.002	6.01	14.69
NO.736	14720.000	7.015	6.05	14.74
NO.737	14740.000	7.028	6.18	14.88
NO.738	14760.000	7.041	6.31	15.02
NO.739	14780.000	7.053	6.46	15.19
BC.87	14794.173			
NO.740	14800.000	7.066	6.66	15.40
EC.87	14812.158			
NO.741	14820.000	7.072	6.84	15.59
NO.742	14840.000	7.082	7.19	15.95
NO.743	14860.000	7.105	7.38	16.16

凡例	
---	行政区界
---	処理分区界
---	幹線・準幹線
○	中間マンホール
⊙	接続マンホール
⊕	流入マンホール
→	下水の流れ方向