


# 南部流域下水道台帳図



図面番号 6056

(芝川幹線)

埼玉県


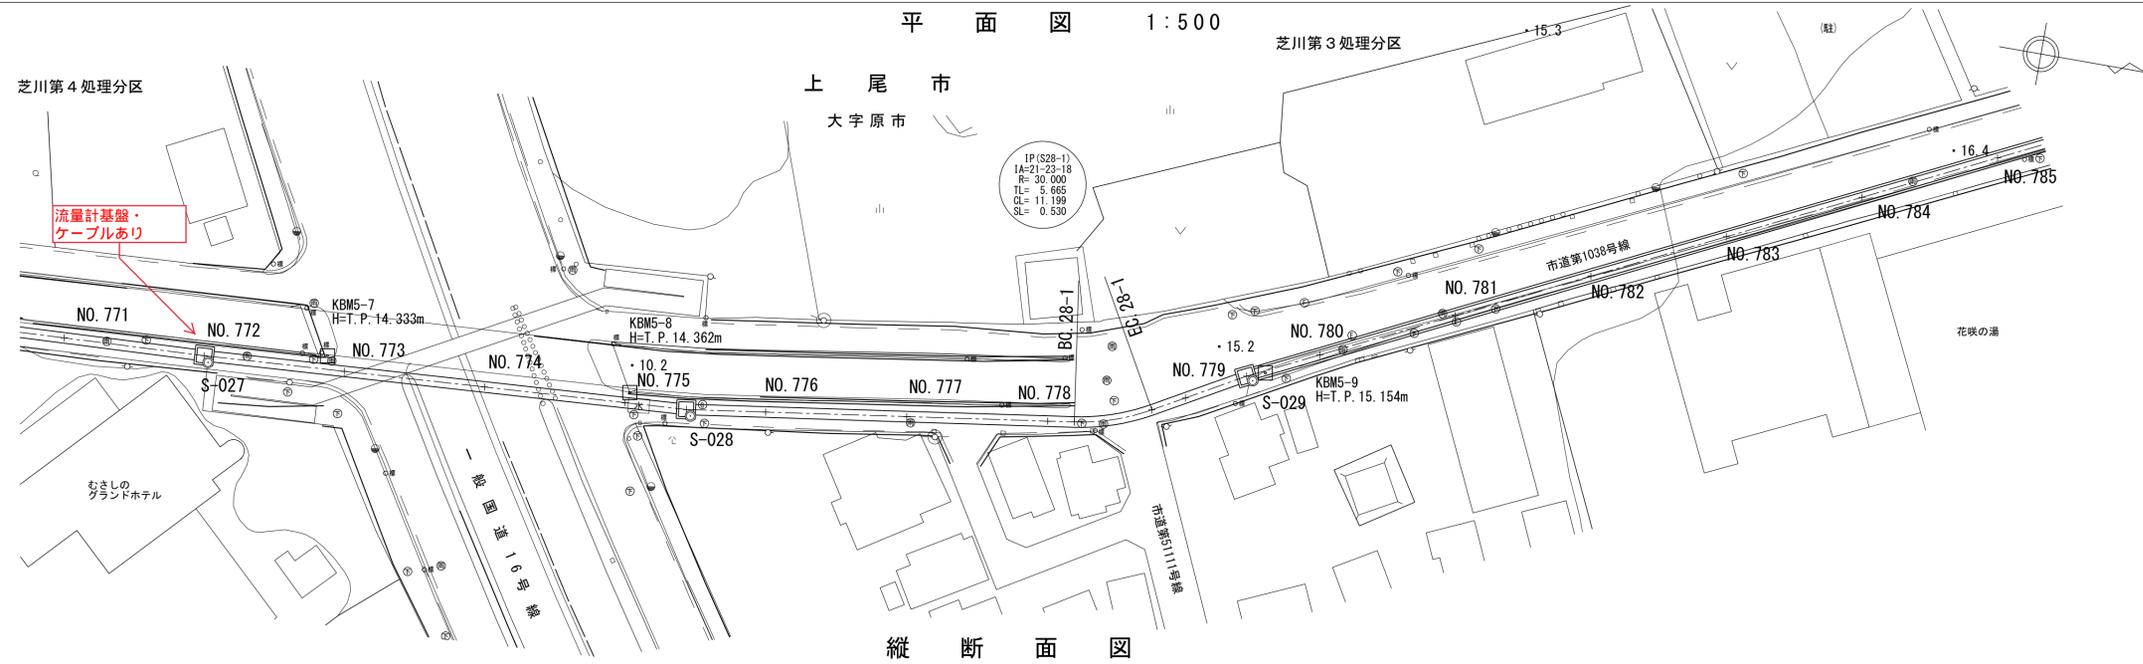


縦断面図

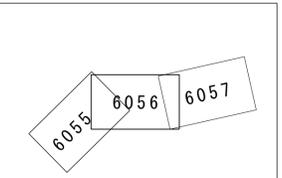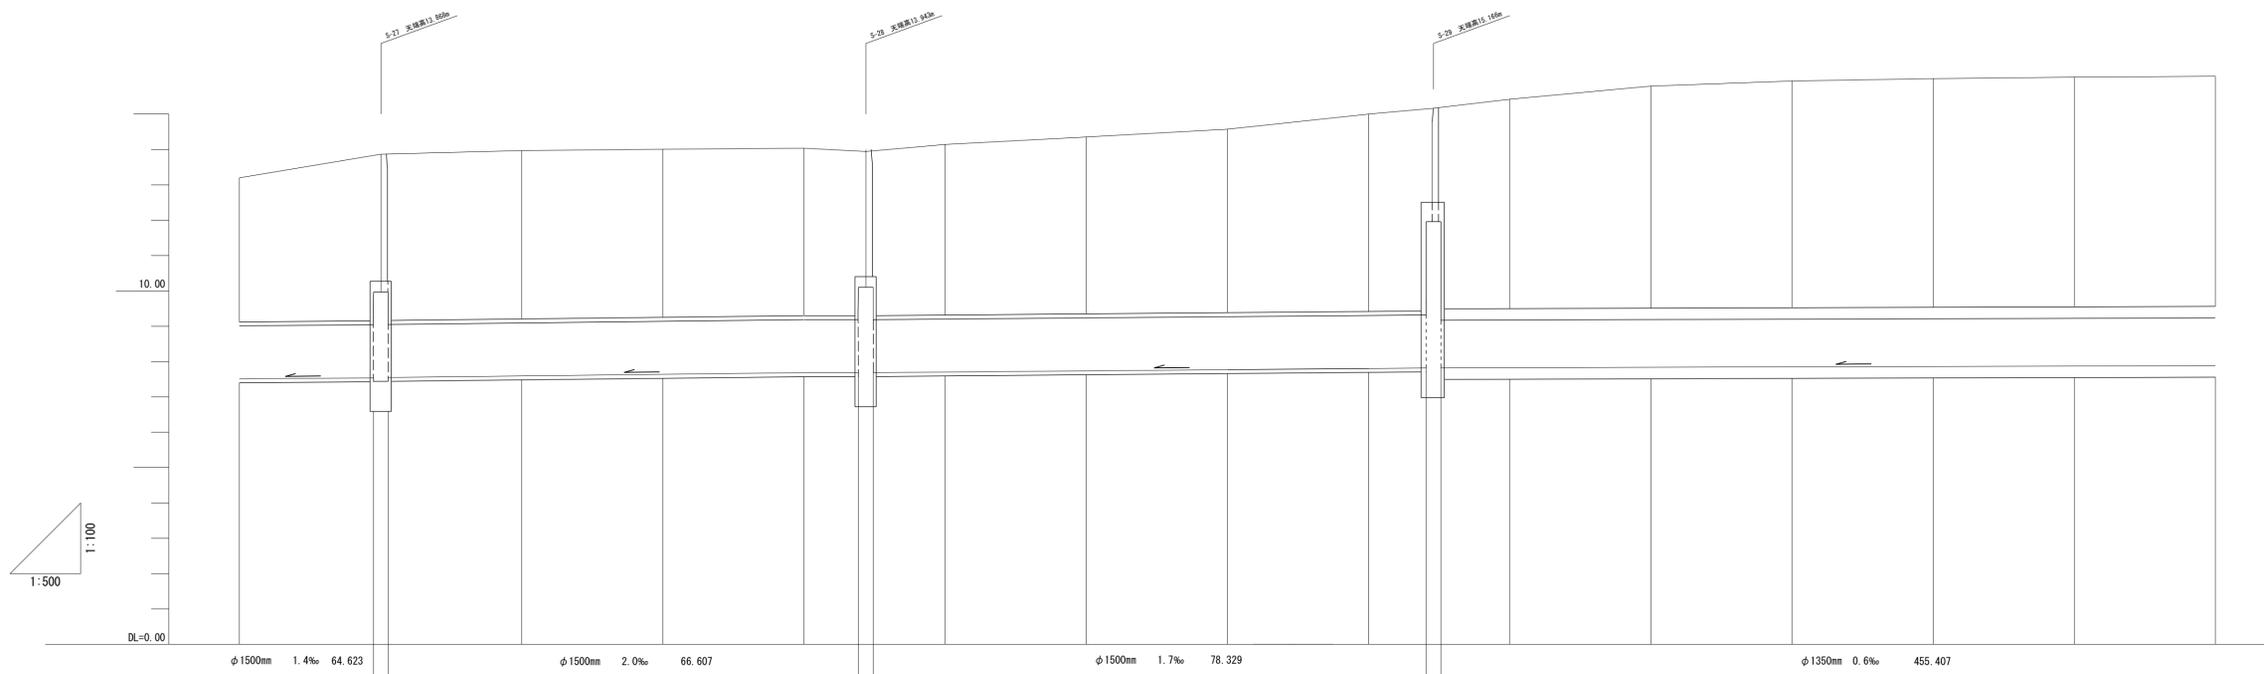

管渠断面図

1:50

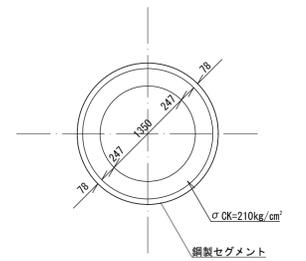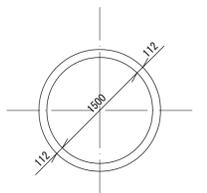

S-25~S-29芝川幹線5工区1号  
S-29~S-31芝川幹線5工区2号

(水準点) 46-32 TP=10.480  
埼玉県水準基準番号 63-02 TP=14.259(R2.1.1)

地盤高	13.20	13.87	13.97	14.01	14.04	13.94	14.14	14.35	14.58	15.00	15.17	15.42	15.79	15.94	16.01	16.05	16.07	
土かぶり	4.08		4.76	4.76	4.74		4.83	5.01	5.19	5.59	5.92	6.28	6.42	6.47	6.50	6.51		
管底高	7.511	7.539 7.500	7.500	7.629	7.685	7.682 7.686	7.700	7.727	7.771	7.805	7.819 7.816 7.819	7.825	7.827	7.849	7.861	7.873	7.885	
追加距離	NO.771-15420.000	15439.018 15440.000 15441.116	NO.772-15460.000	NO.774-15460.000	NO.775-15500.000	15501.713 15506.713 15509.823	NO.776-15520.000	NO.777-15540.000	NO.778-15590.000	15586.757	EC.28-1-15574.966	NO.779-15590.000	15588.152 15590.202 15591.252	NO.780-15600.000	NO.781-15620.000	NO.783-15660.000	NO.784-15680.000	NO.785-15700.000
測点	NO.771	NO.772	NO.773	NO.774	NO.775	S-28	NO.776	NO.777	NO.778	EC.28-1	NO.779	S-29	NO.780	NO.781	NO.783	NO.784	NO.785	

凡例	
	行政区界
	処理分区界
	幹線・準幹線
	中間マンホール
	接続マンホール
	流入マンホール
	下水の流れ方向