


南部流域下水道台帳図

図面番号 6064 (芝川幹線)

埼玉県

平面図 1:500


上尾市
大字原市 芝川第3-2処理分区

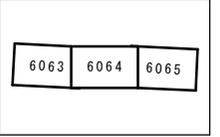

管渠断面図
1:30



縦断面図

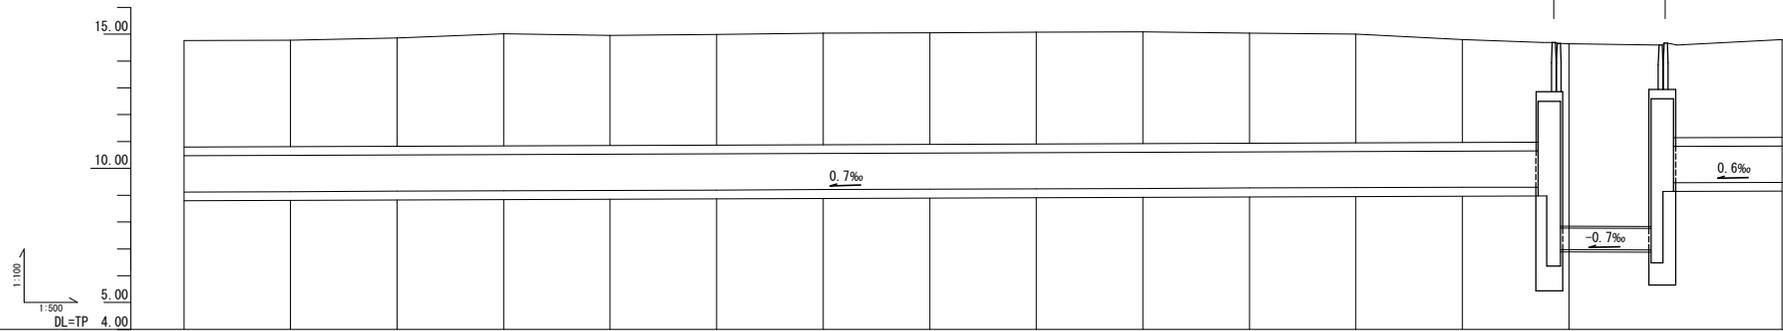

S-035~S-037
856.31m(管延長)
859.01m(総延長)

S.31~S.34芝川幹線第5工区3号
S.34~S.38芝川幹線第5工区4号

(水準点)
埼玉県基標番号
44-12 TP=13.871
44-13 TP=14.302
44-14 TP=14.312
44-15 TP=14.322
44-16 TP=14.332
44-17 TP=14.342

地盤高	14.76	14.77	14.86	15.01	14.95	14.99	15.04	15.05	15.07	15.09	15.04	15.00	14.80	14.69	14.64	14.66	14.80
土かぶり	3.97	3.96	4.04	4.17	4.10	4.12	4.16	4.15	4.16	4.16	4.10	4.04	3.83	3.71	6.79	6.82	3.65
管底高	9.119	9.134	9.149	9.163	9.178	9.192	9.207	9.222	9.236	9.251	9.266	9.280	9.295	9.301	6.969	6.957	9.479
追加距離	-17480.000	-17500.000	-17520.000	-17540.000	-17560.000	-17580.000	-17600.000	-17620.000	-17640.000	-17660.000	-17680.000	-17700.000	-17720.000	-17737.148	-17740.000	-17758.171	-17780.000
測点	NO.874	NO.875	NO.876	NO.877	NO.878	NO.879	NO.880	NO.881	NO.882	NO.883	NO.884	NO.885	NO.886	S.34 NO.887	S.35	NO.889	

