
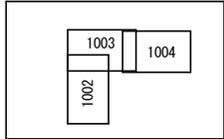


荒川左岸南部流域下水道台帳図


図面番号1003 (南部第1準幹線)

埼玉県


平面図 S=1:500

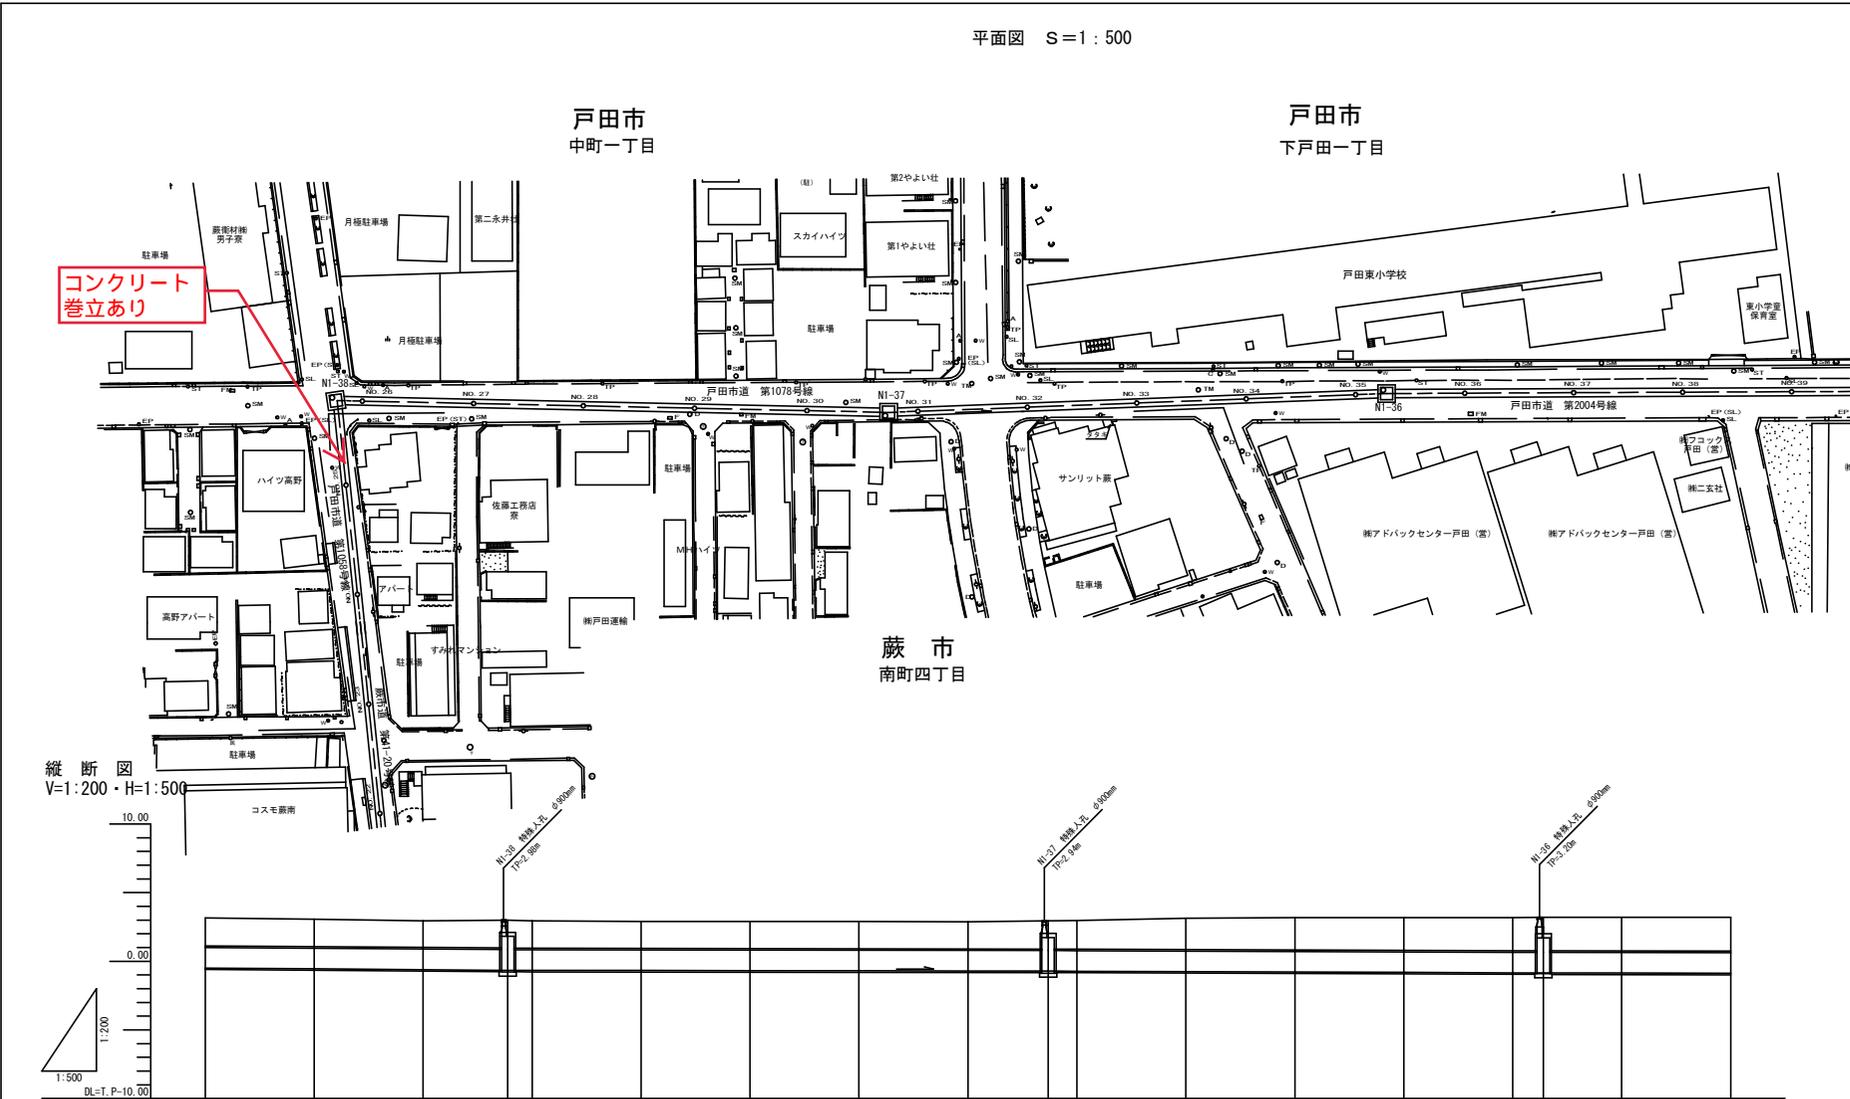


管架断面図 S=1:500

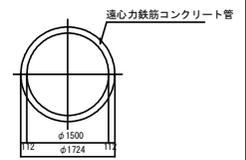

縦断図 V=1:200・H=1:500

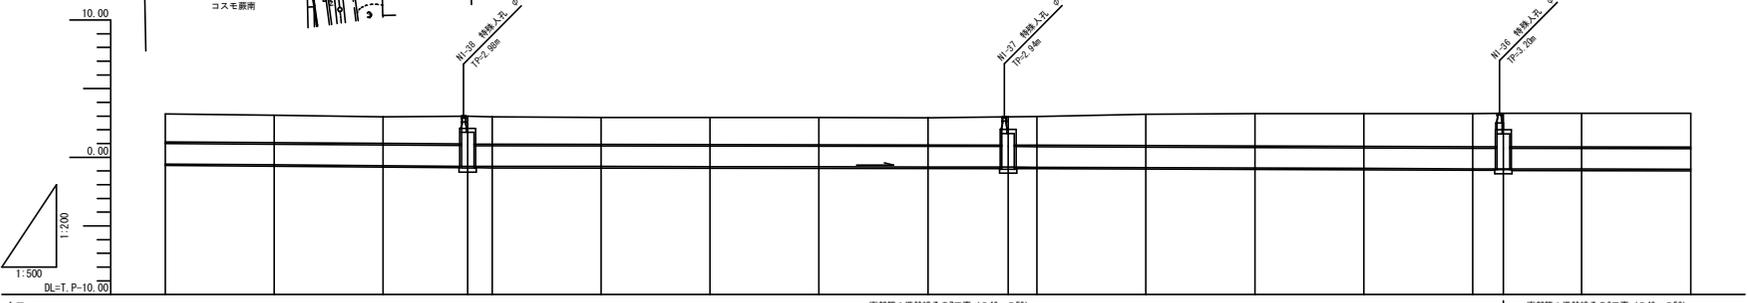

縦断表記凡例

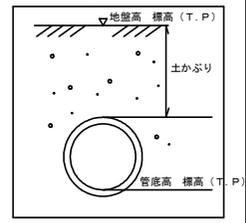

測点	2.03	2.00	1.94	2.03	1.99	1.96	1.97	1.88	1.97	2.05	2.09	2.28	2.35	2.37	2.40	2.44	2.46	2.48
管底高 (T.P.)	NO.23+60.000	NO.24+80.000	NO.25+60.000	NI-38+15.500	NO.26+20.000	NO.27+40.000	NO.28+60.000	NO.29+80.000	NO.30+60.000	NI-37+14.720	NO.31+20.000	NO.32+40.000	NO.33+60.000	NO.34+80.000	NO.35+60.000	NI-36+05.650	NO.36+20.000	NO.37+40.000
管架高 (T.P.)	-0.49	-0.55	-0.61	-0.66	-0.64	-0.67	-0.68	-0.69	-0.70	-0.71	-0.72	-0.75	-0.74	-0.81	-0.84	-0.85	-0.86	-0.87
管架高 (T.P.)	3.15	3.06	2.94	2.88	2.94	2.89	2.89	2.89	2.87	2.94	2.97	3.13	3.18	3.17	3.17	3.20	3.21	3.21

凡例	
—	行政区界
—	処理分区界
—	幹線・準幹線
○	中間マンホール
□	接続マンホール
⊙	流入マンホール
→	下水の流れ方向