


図面 1 広域見取図

SCALE=1:10,000

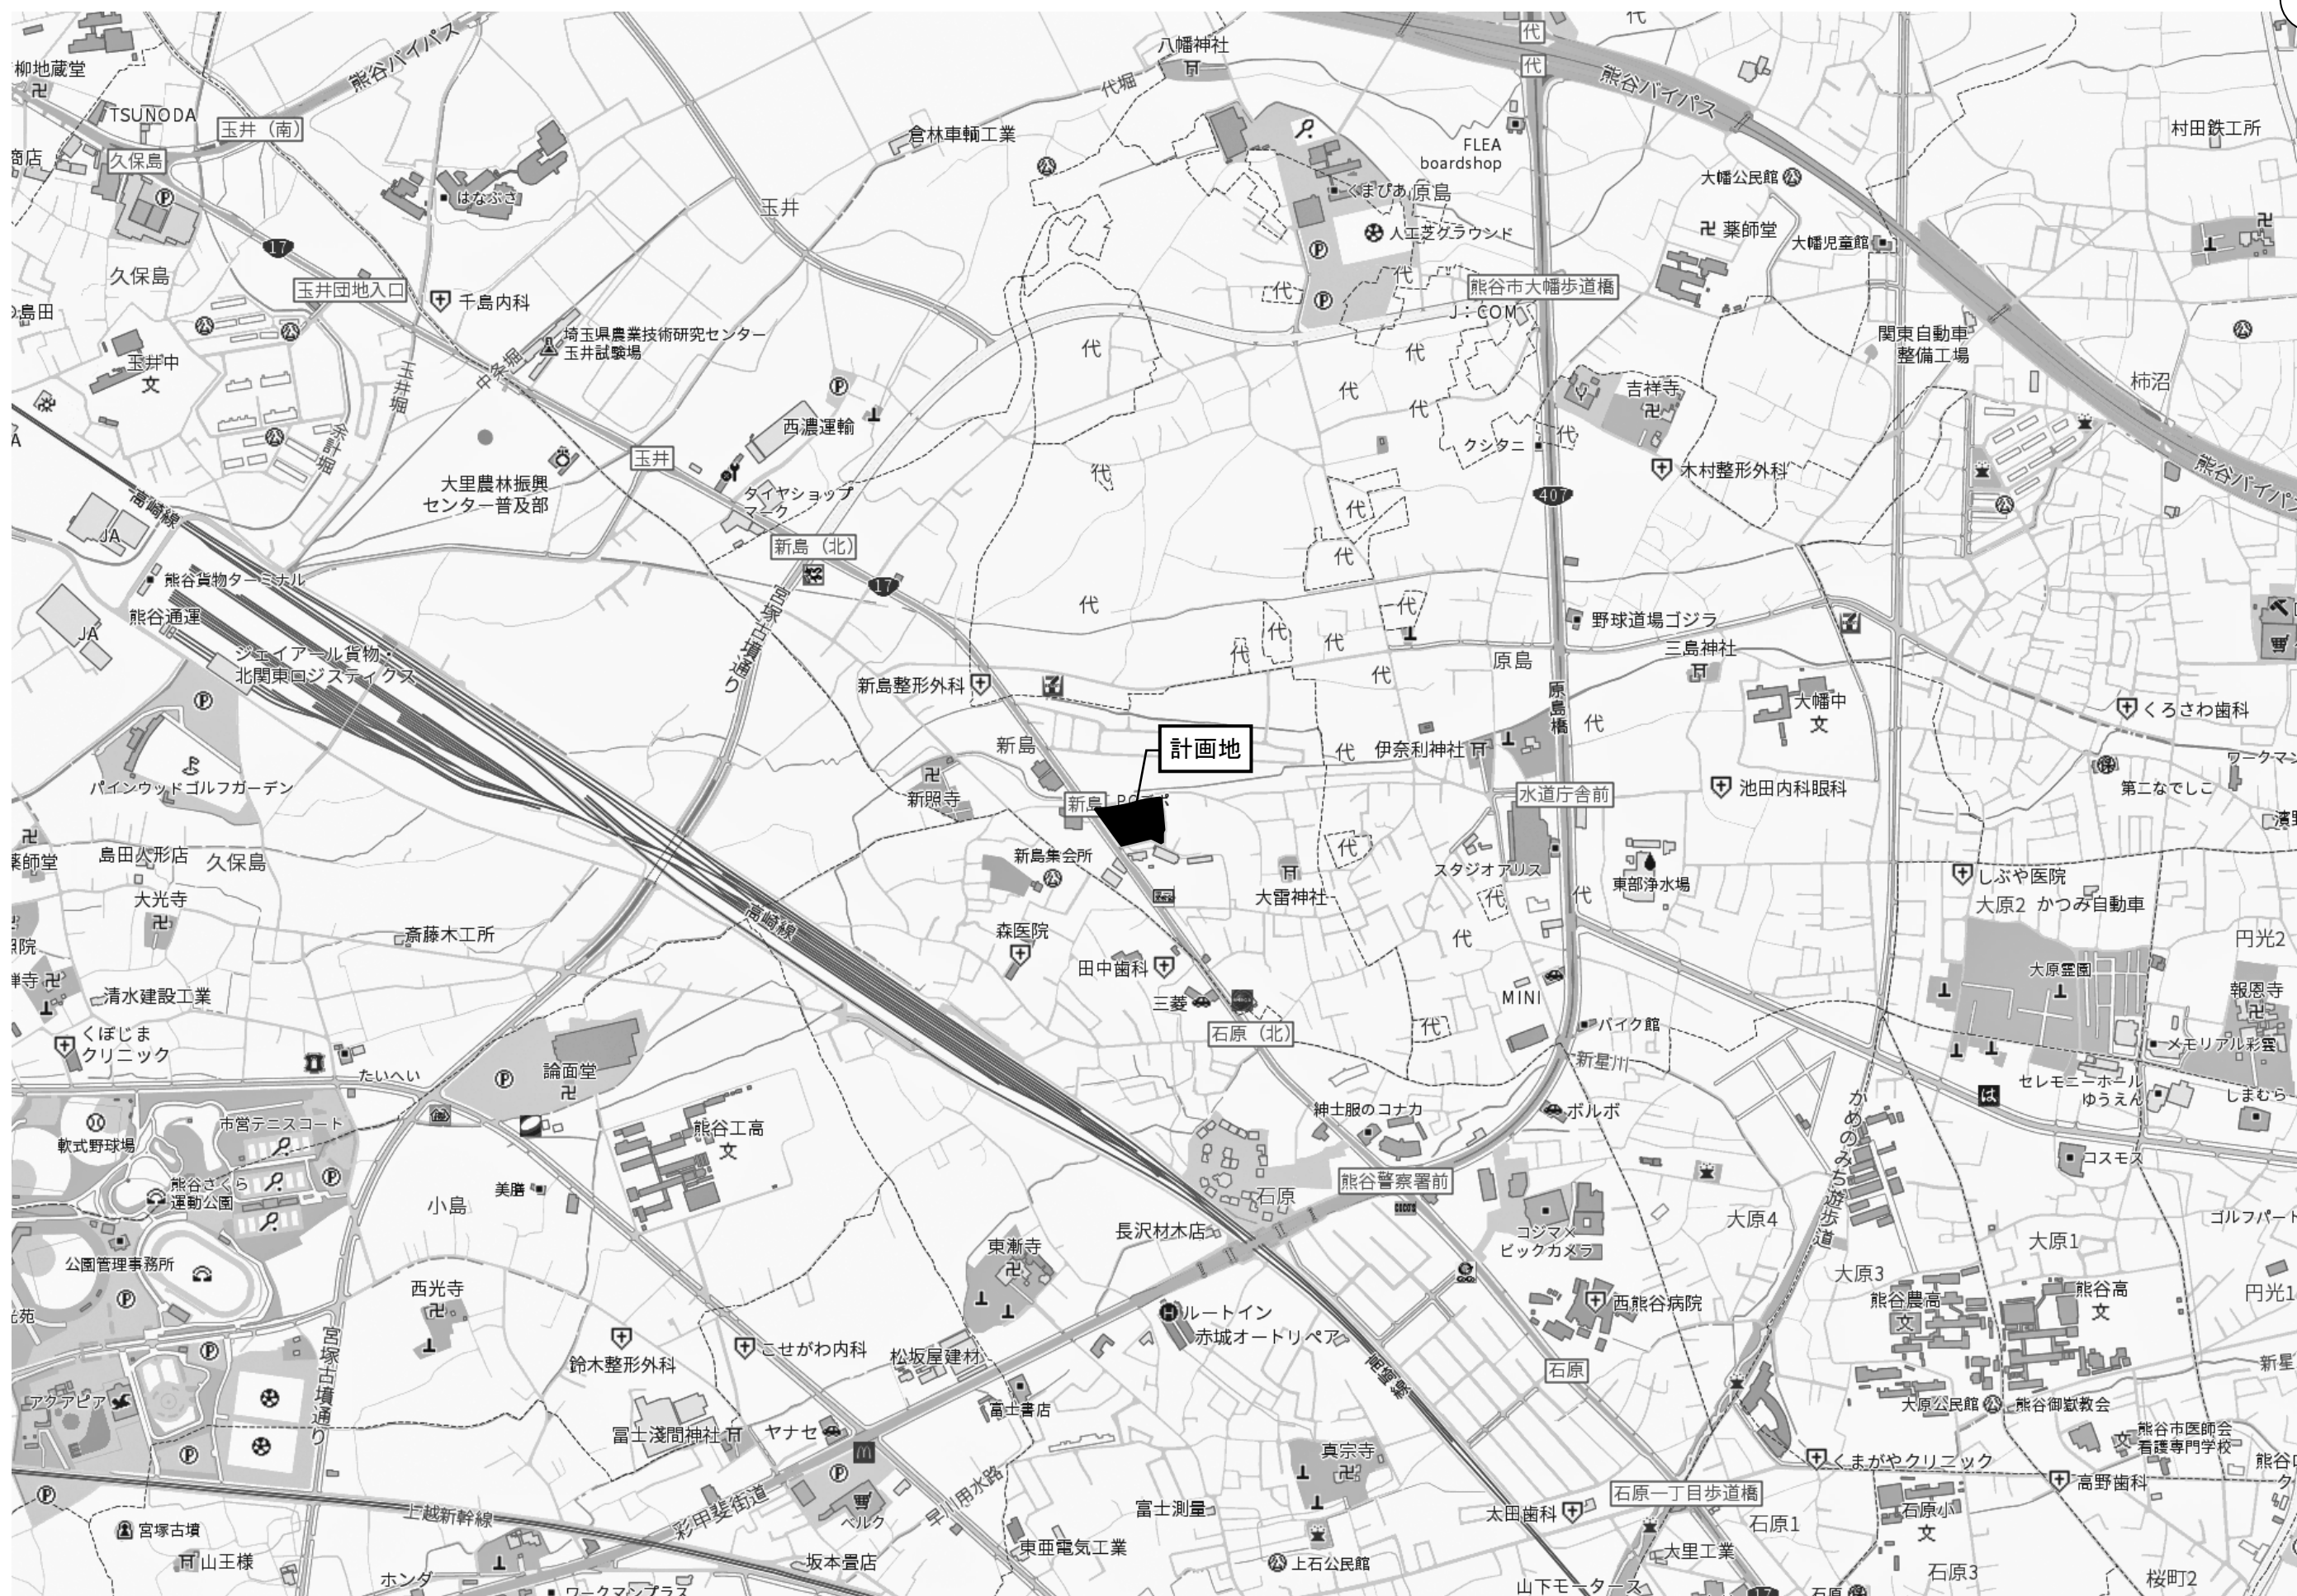


図面 2 周辺見取図

SCALE=1:2,000



凡 例

----- 用途地域境界

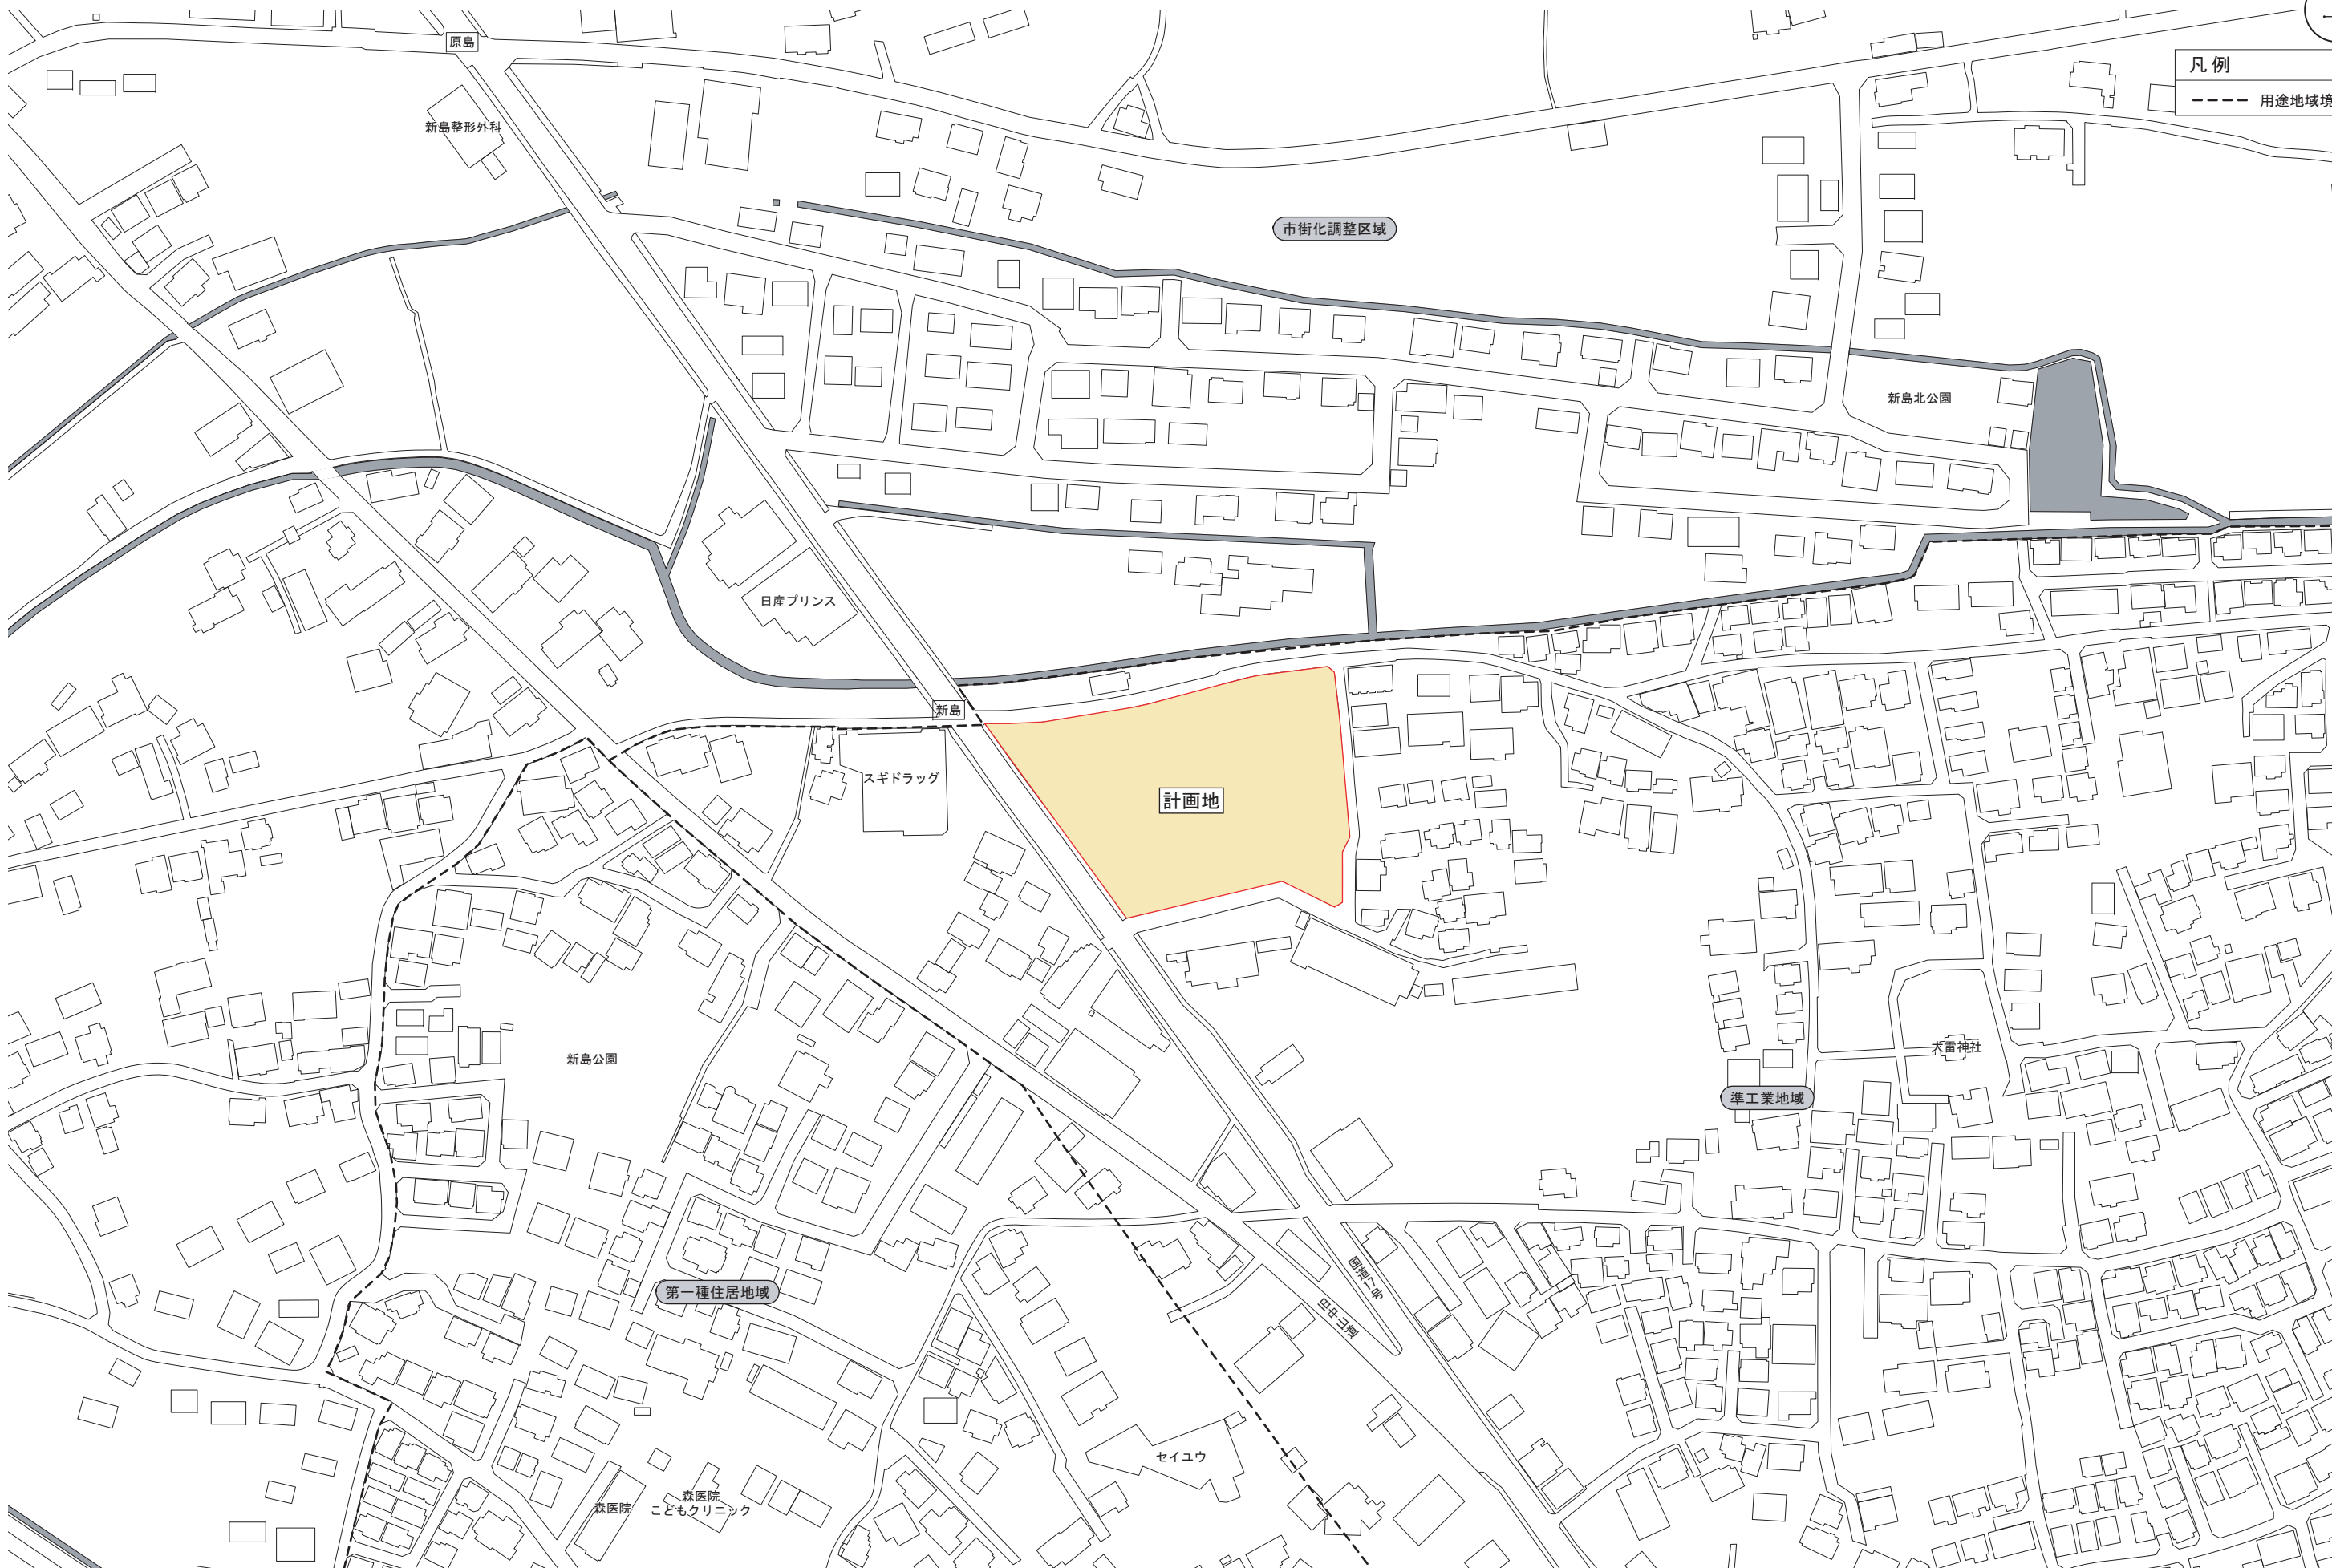

図面 3 建物配置図及び 1 階平面図

SCALE=1:500



凡 例

- 物販店舗
- 荷さばき施設  
①:  $13.7 \times 24.0 = 328.8\text{m}^2$   
②:  $8.9 \times 6.4 = 57.0\text{m}^2$   
計  $385.8\text{m}^2$


- 廃棄物保管施設  
 $2.88 \times 2.69 = 7.75\text{m}^2$   
 $7.75 \times 2 \times 1.5 = 23.25\text{m}^2$

- 駐輪場
- 自動二輪
- 敷地境界線
- 来店経路
- 退店経路

車 両 諸 元


10t車  
全 長 : 11,990mm  
全 幅 : 2,490mm  
最小回転半径: 9.8m

4t車  
全 長 : 8,440mm  
全 幅 : 2,470mm  
最小回転半径: 7.5m

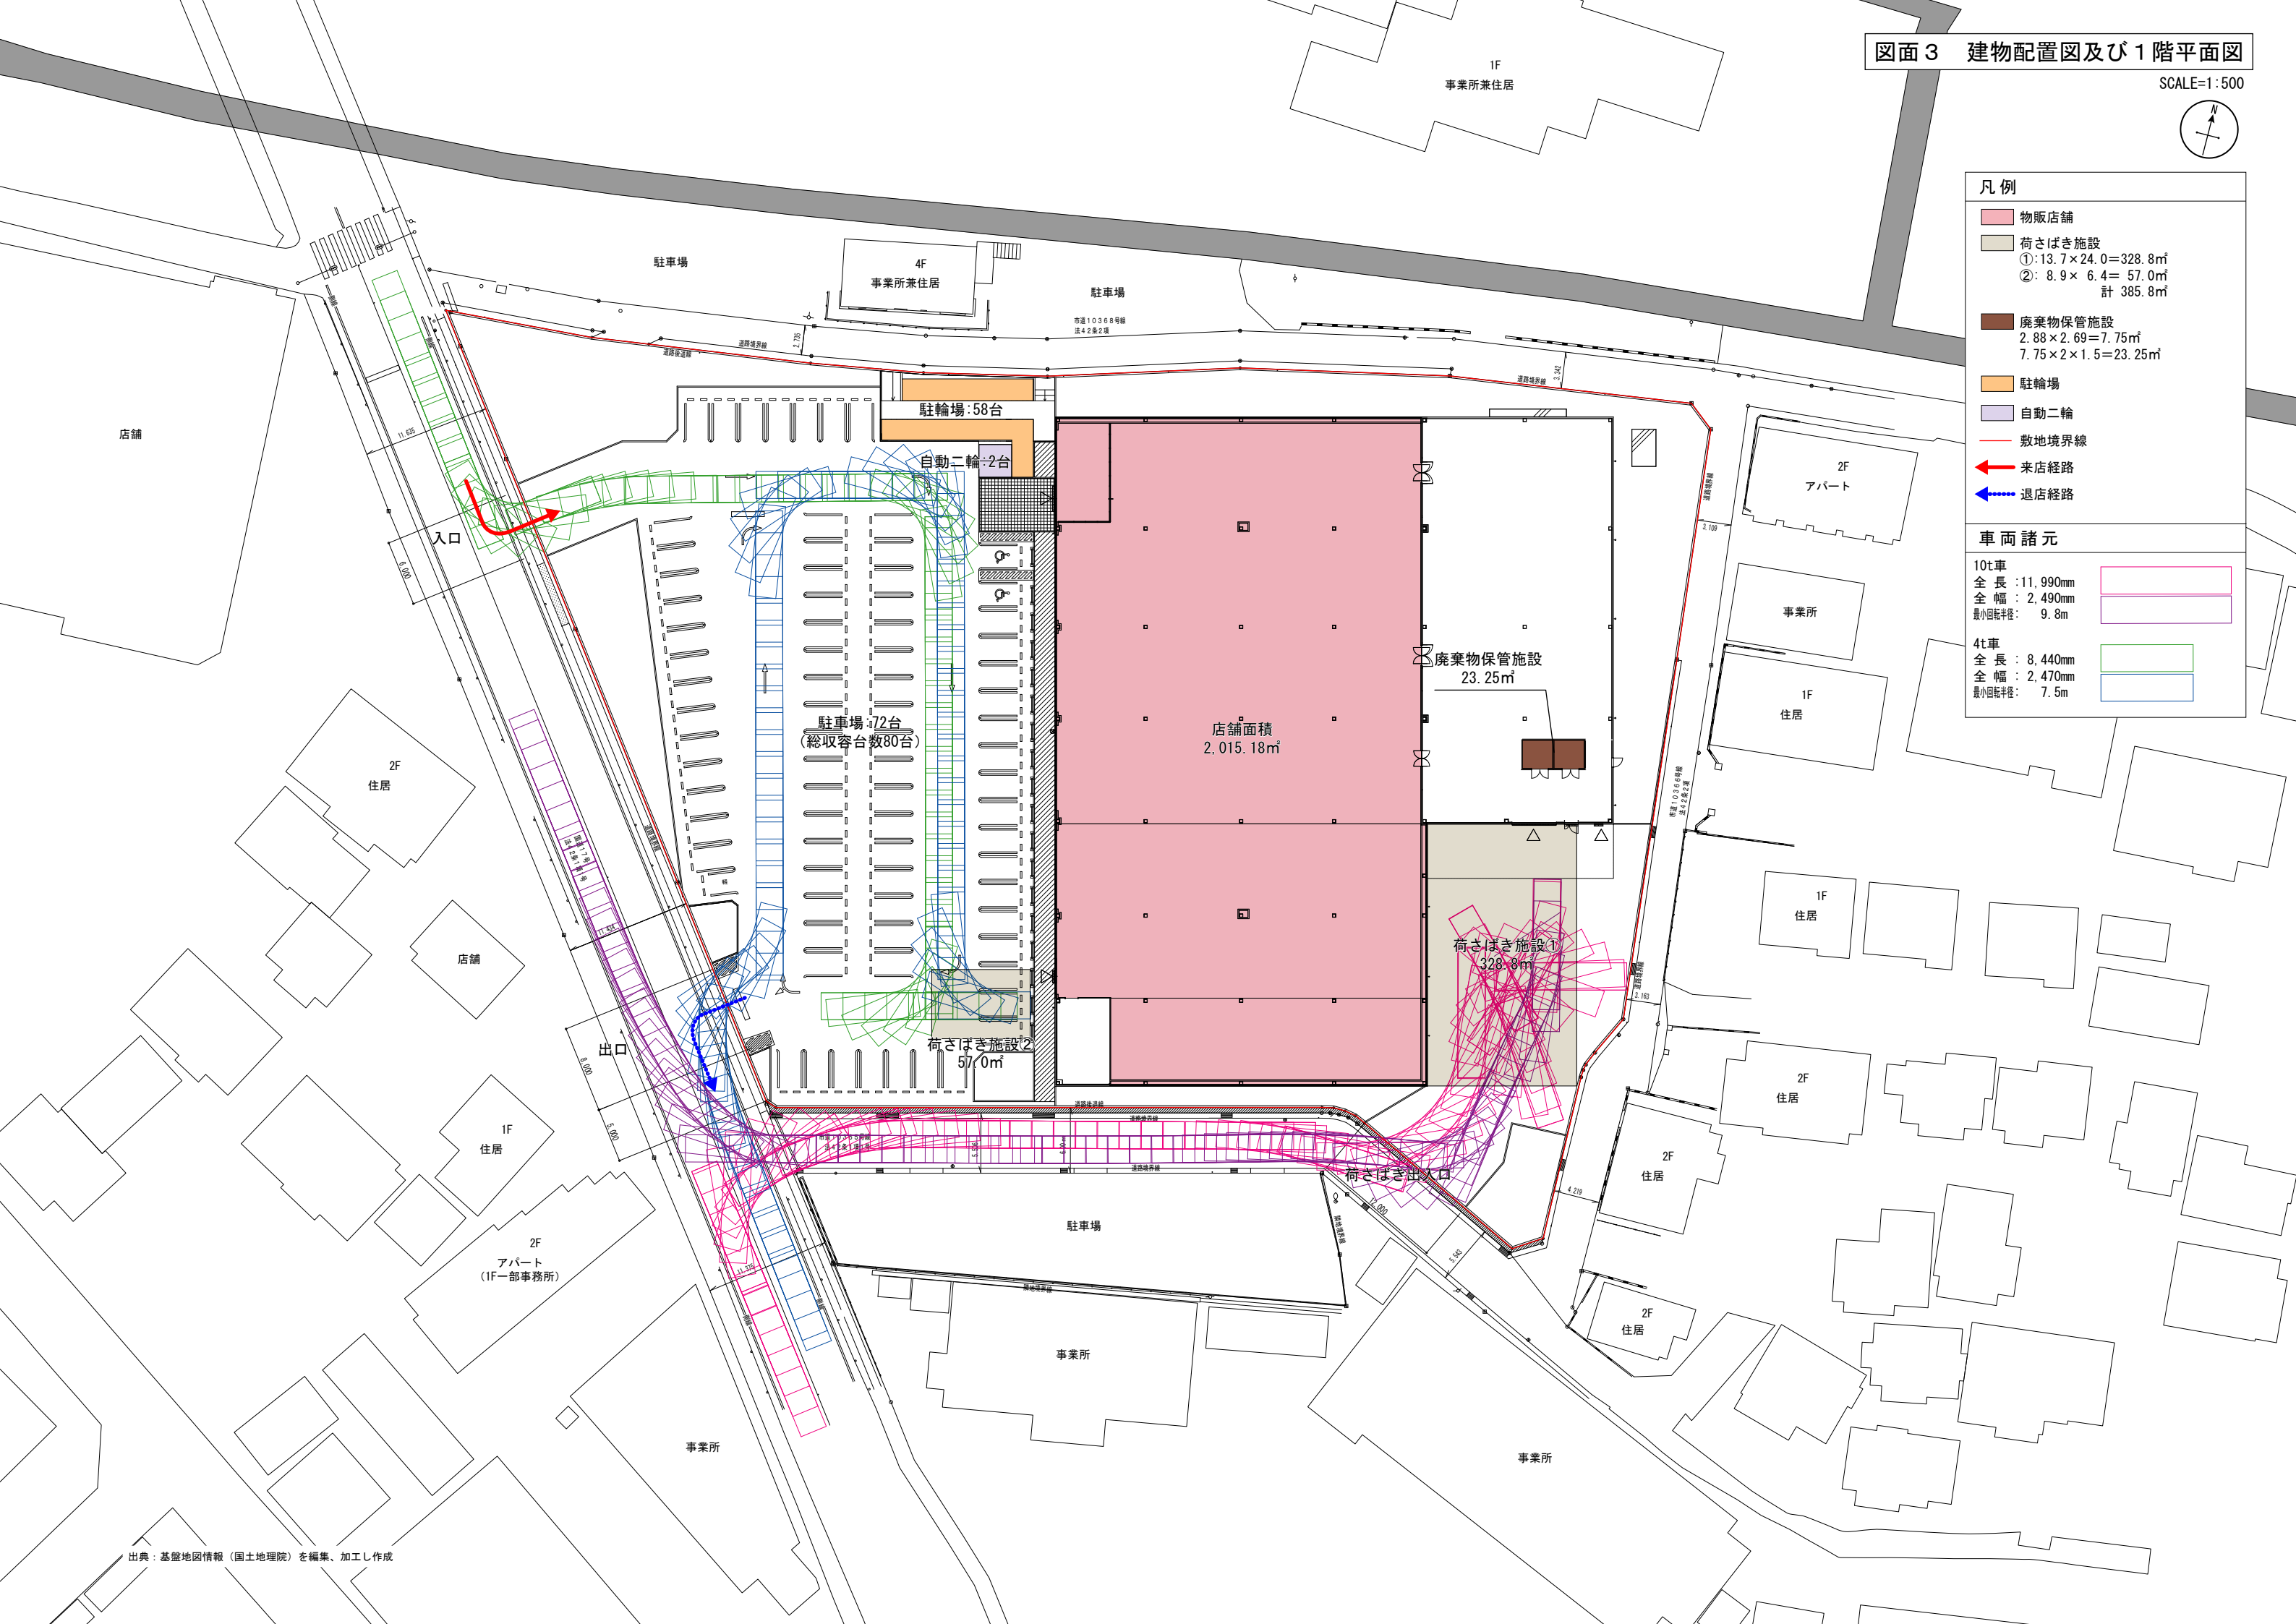



| 凡 例         |      |
|-------------|------|
| <div></div> | 物販店舗 |

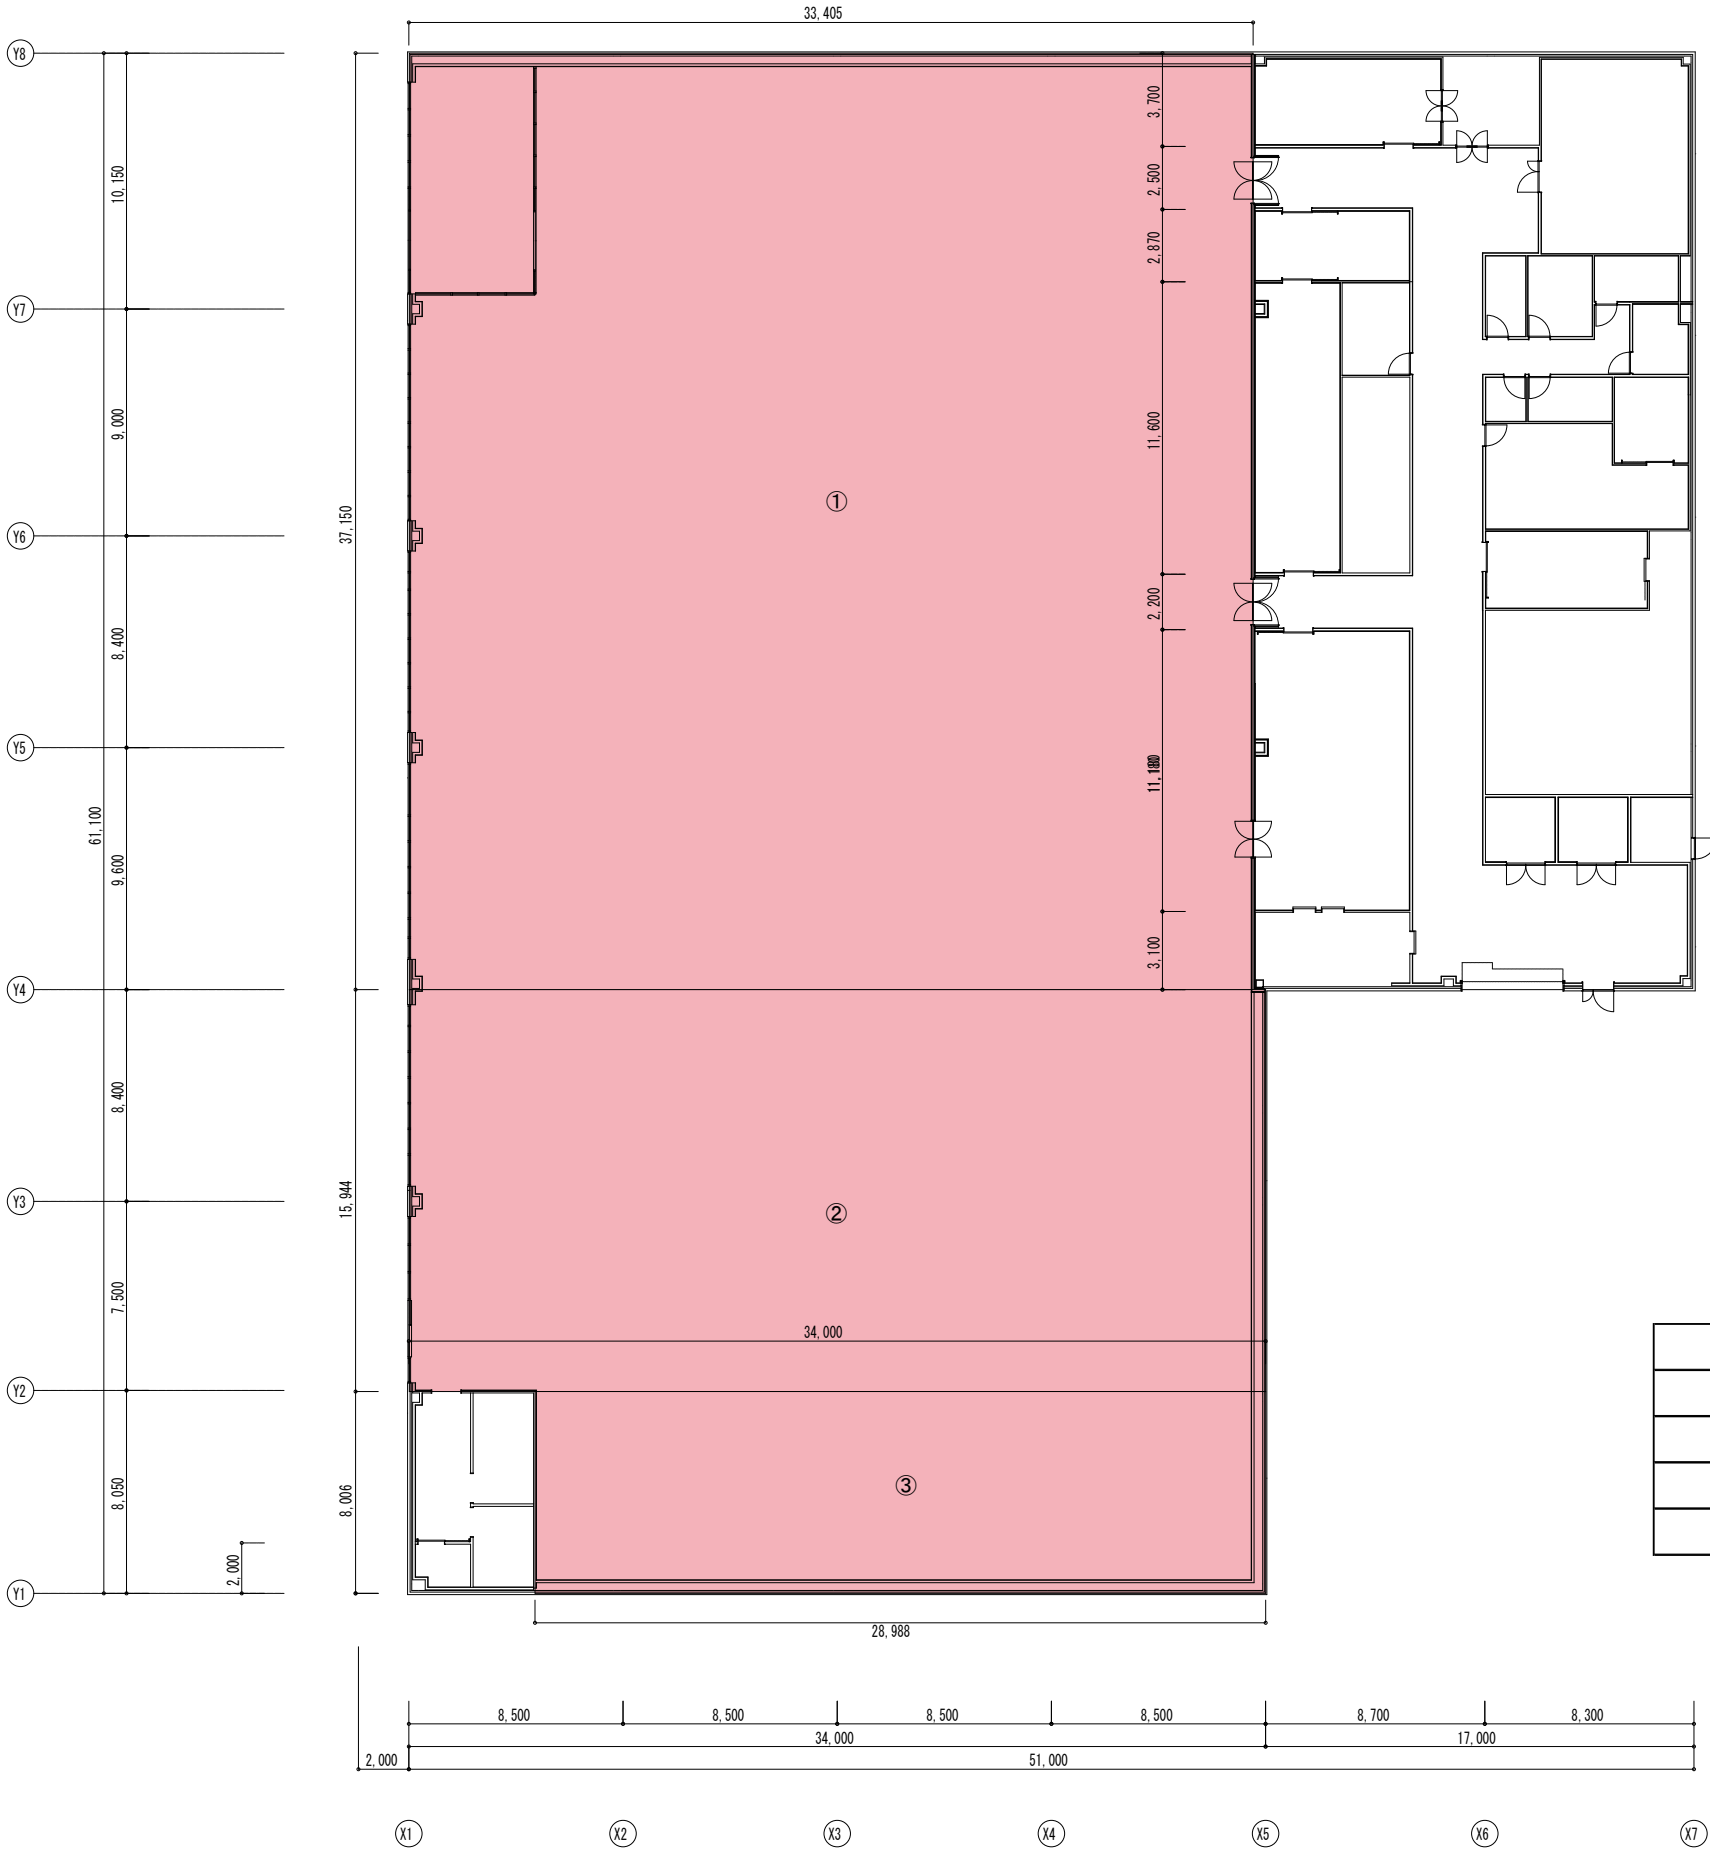

|   | 面積算定式             | 合計 (m <sup>2</sup> ) |
|---|-------------------|----------------------|
| ① | 33.405 × 37.150 = | 1,241.00             |
| ② | 34.000 × 15.944 = | 542.10               |
| ③ | 28.988 × 8.006 =  | 232.08               |
| 計 |                   | 2,015.18             |

店舗面積  
2,015.18m<sup>2</sup>

