
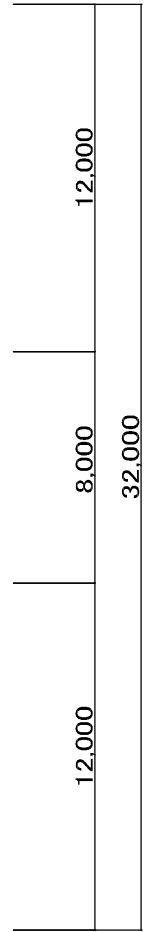



埼玉県庁第二庁舎 2階

別図

 業務対象エリア

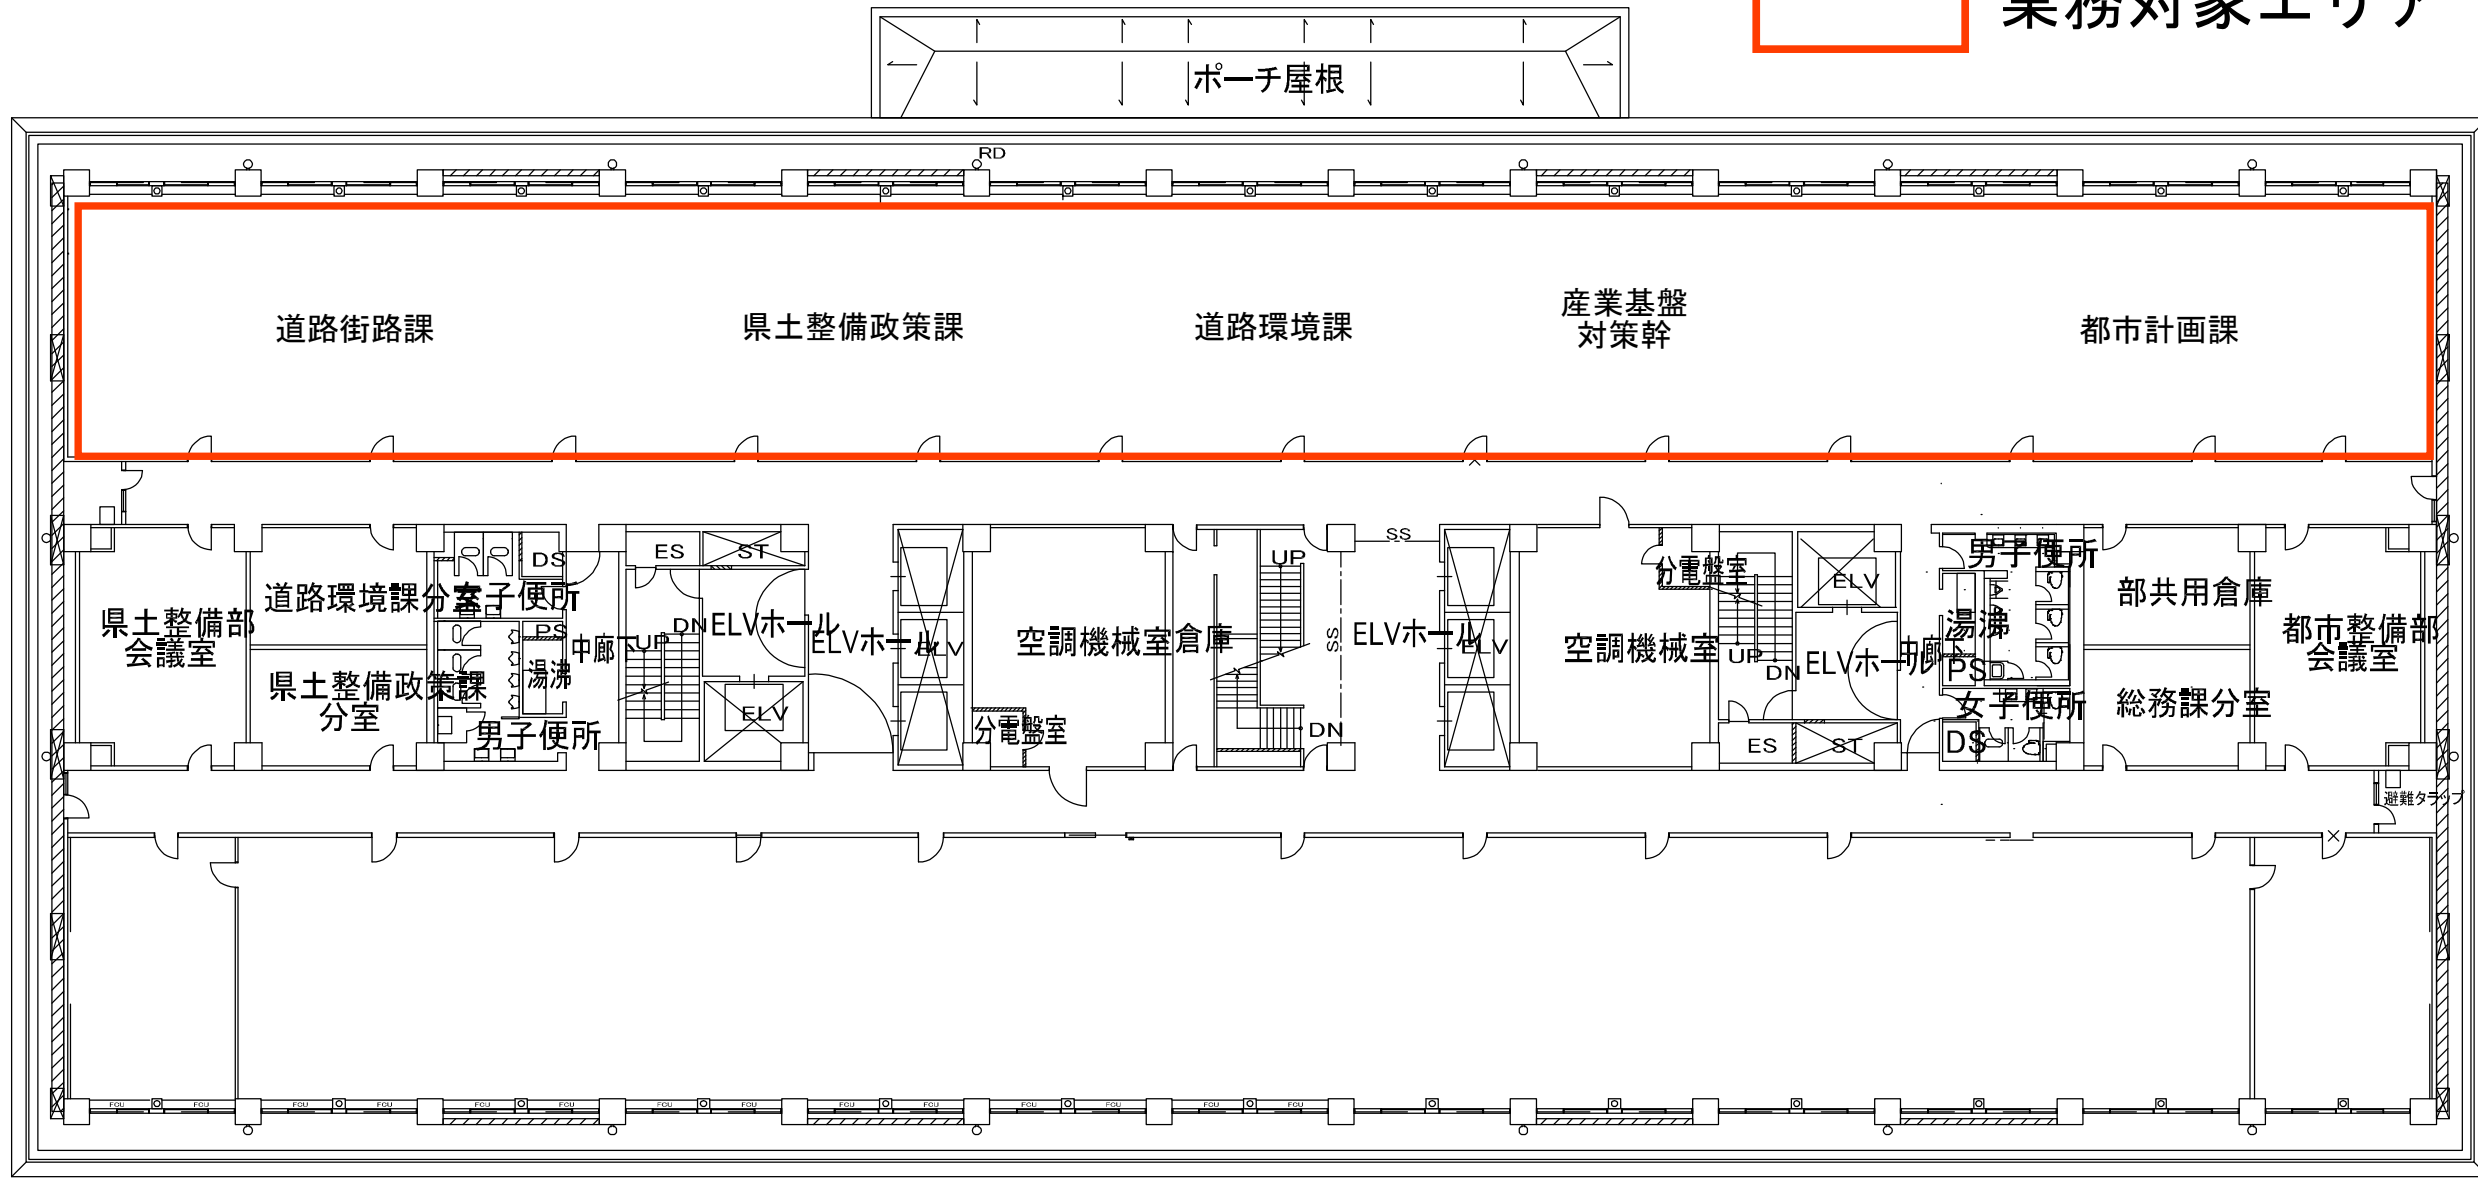


渡り廊下柱

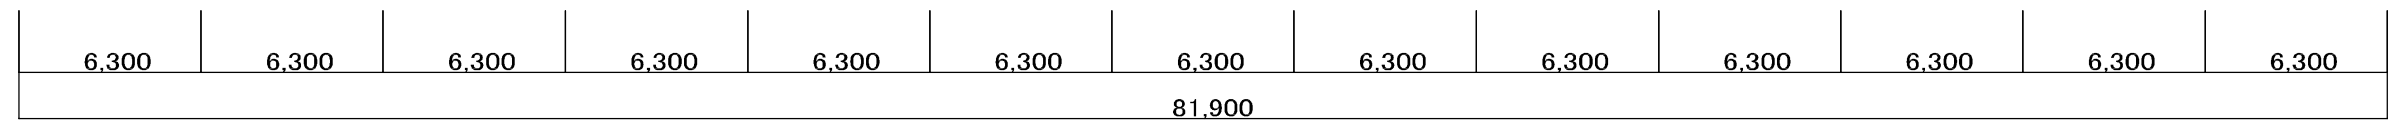

① ② ③ ④ ⑤ ⑥ ⑦ ⑧ ⑨ ⑩ ⑪ ⑫ ⑬ ⑭

渡り廊下柱

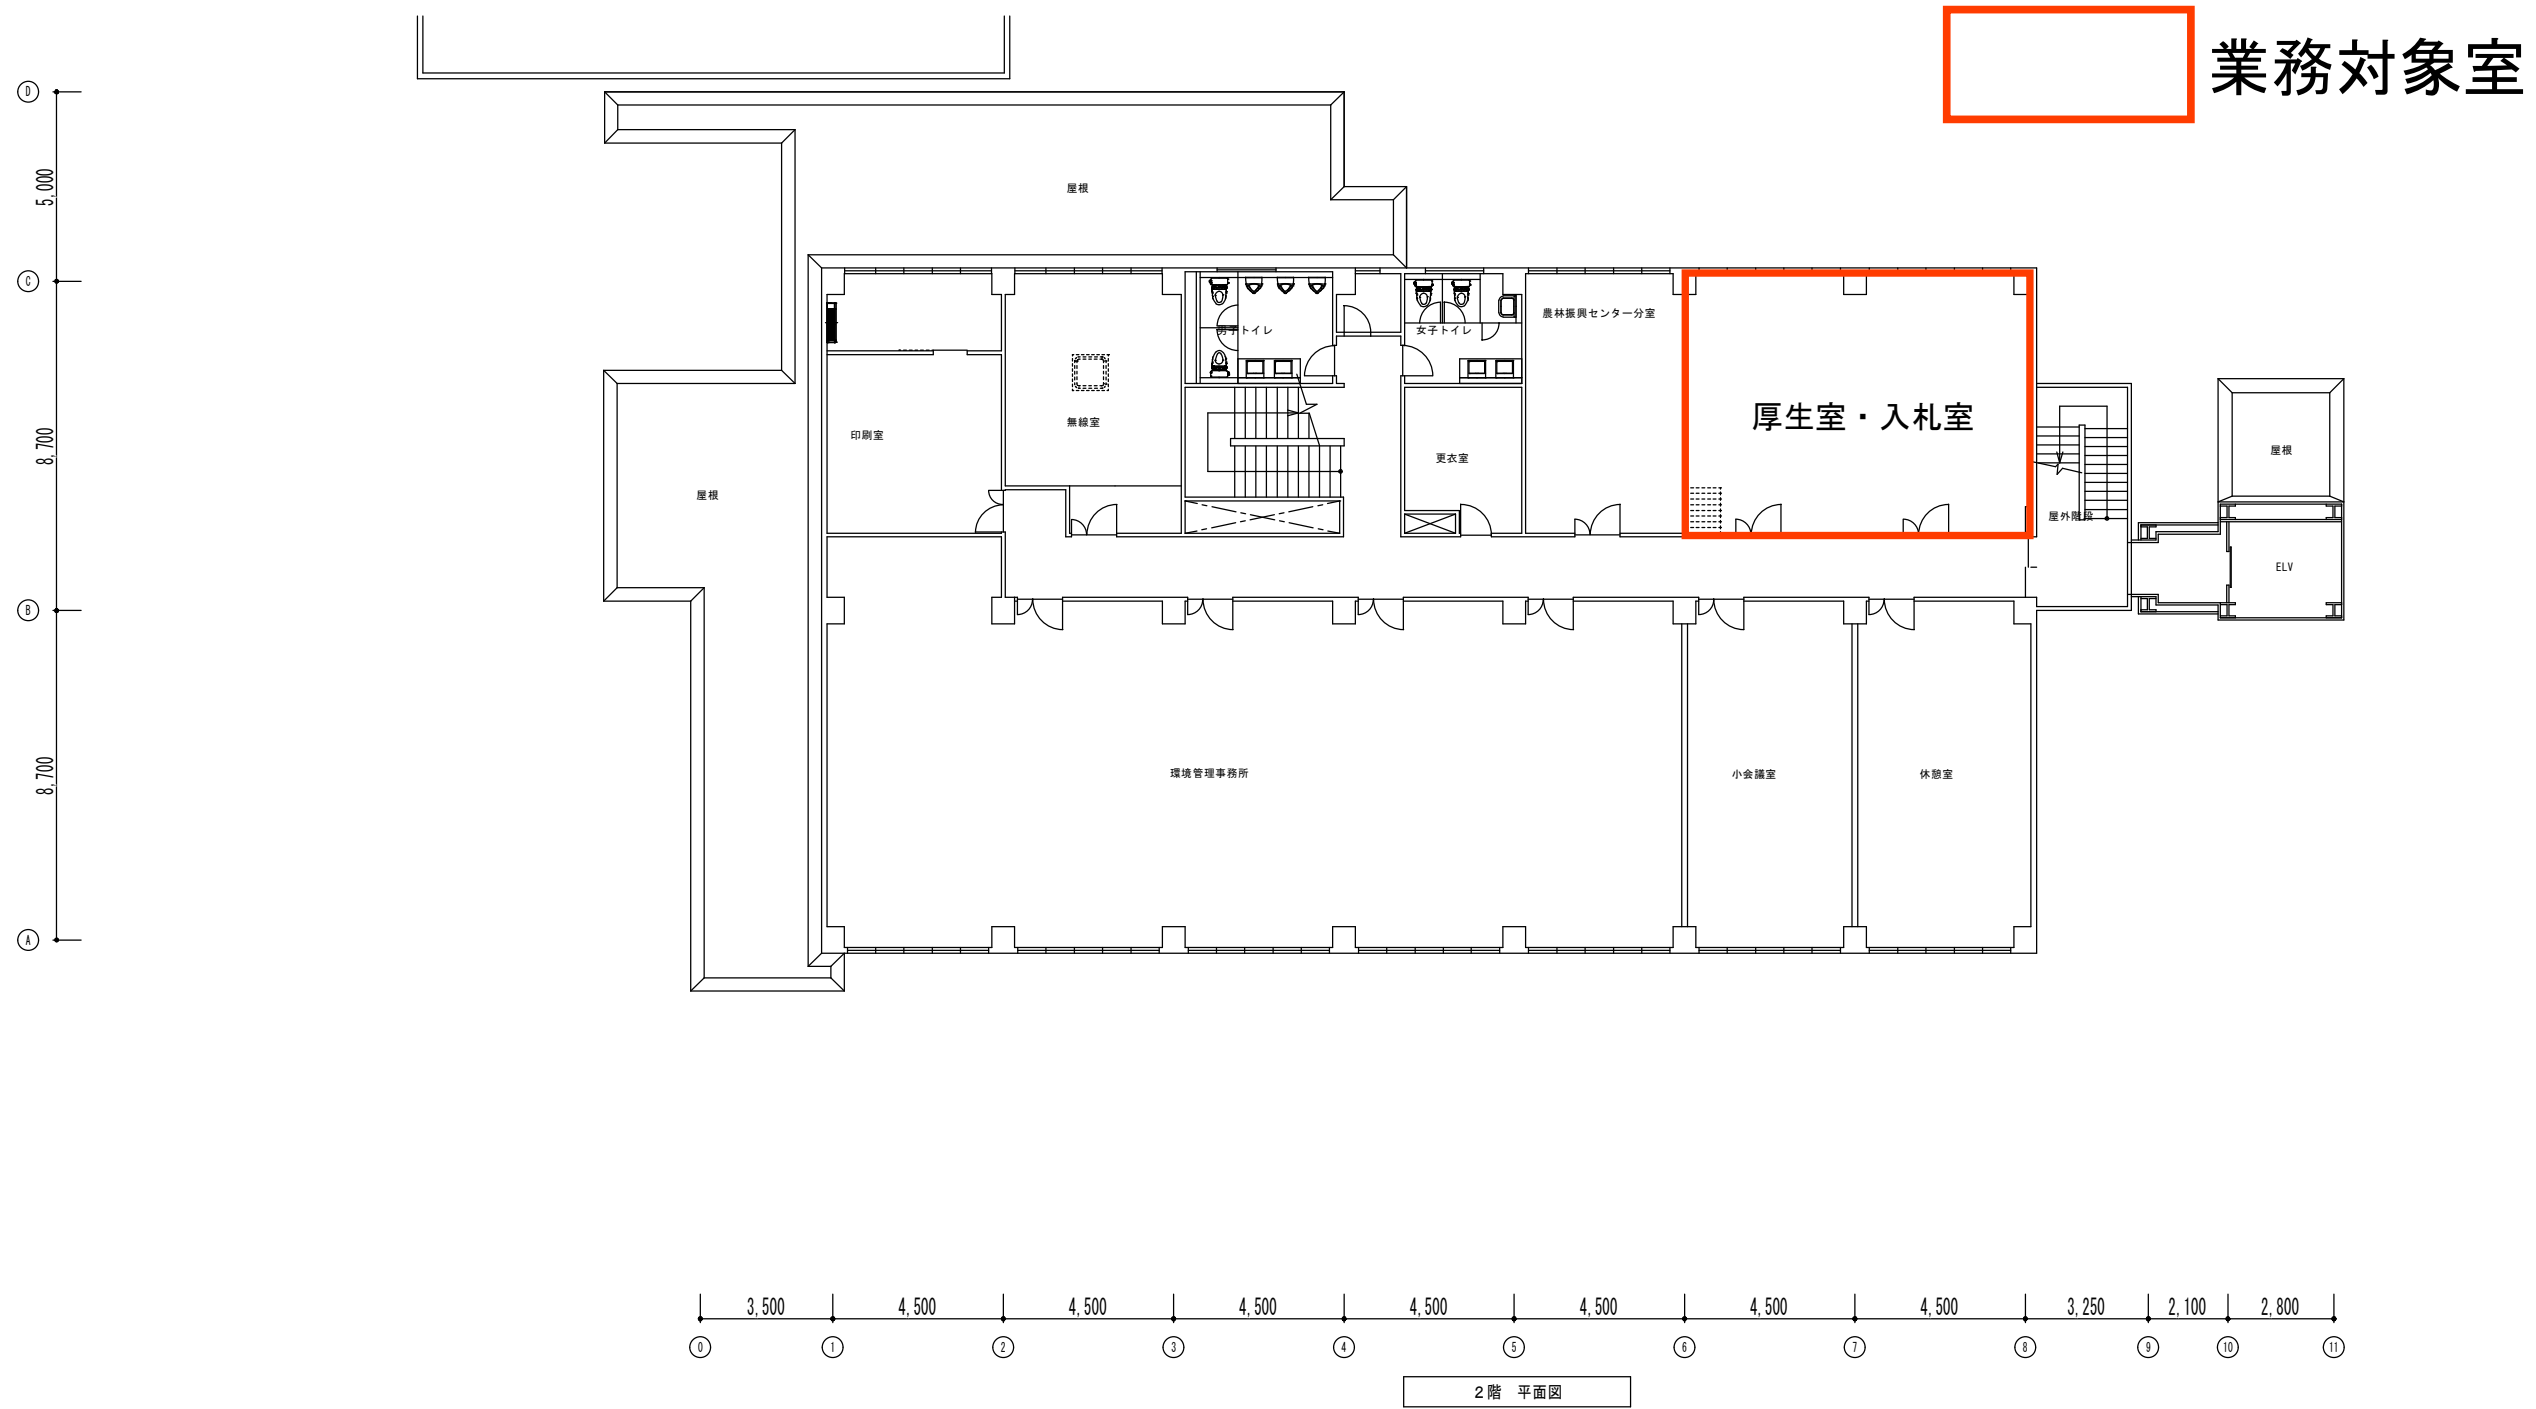

春日部地方庁舎

別図



改修後 1階平面図(B) 1 : 100

業務対象室