


現況平面図

S=1:2500 (A3)

現況図

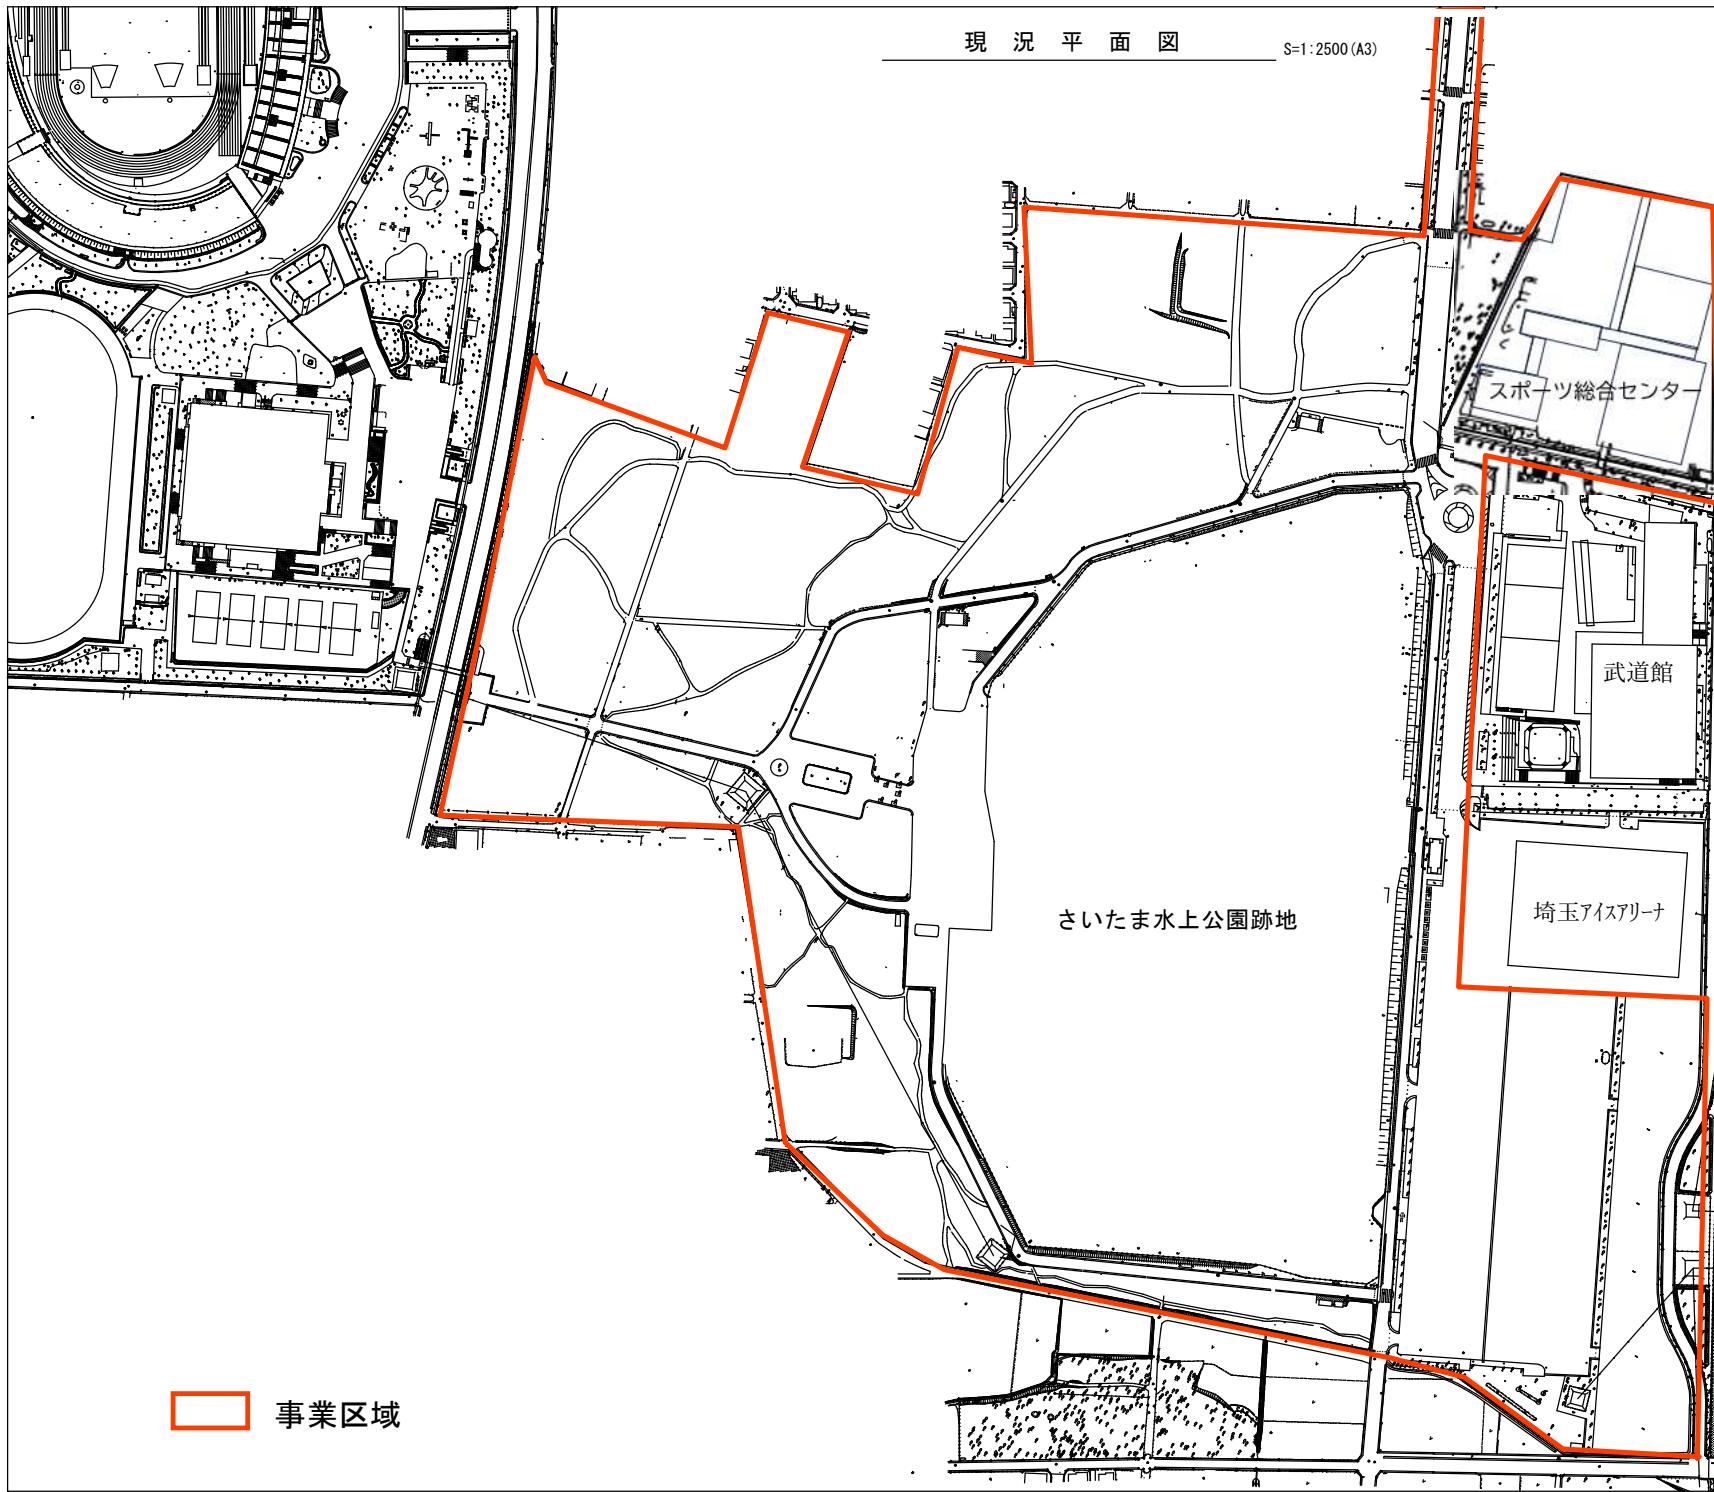

事業区域