


凡例			
<span style="background-color: #FF9999; border: 1px solid black; display: inline-block; width: 15px; height: 10px;"></span>	決定(変更)後		決定(変更)路線の起終点
<span style="background-color: #FFFF99; border: 1px solid black; display: inline-block; width: 15px; height: 10px;"></span>	変更前		既決定路線の起終点
<span style="border: 1px solid black; display: inline-block; width: 15px; height: 10px;"></span>	既決定		既決定路線の起終点
②	2車線	(表)	地表式
④	4車線	(嵩)	嵩上式

8	9	10
13	14	15
19	20	21
24	25	26
30	31	32

# 計画図 20

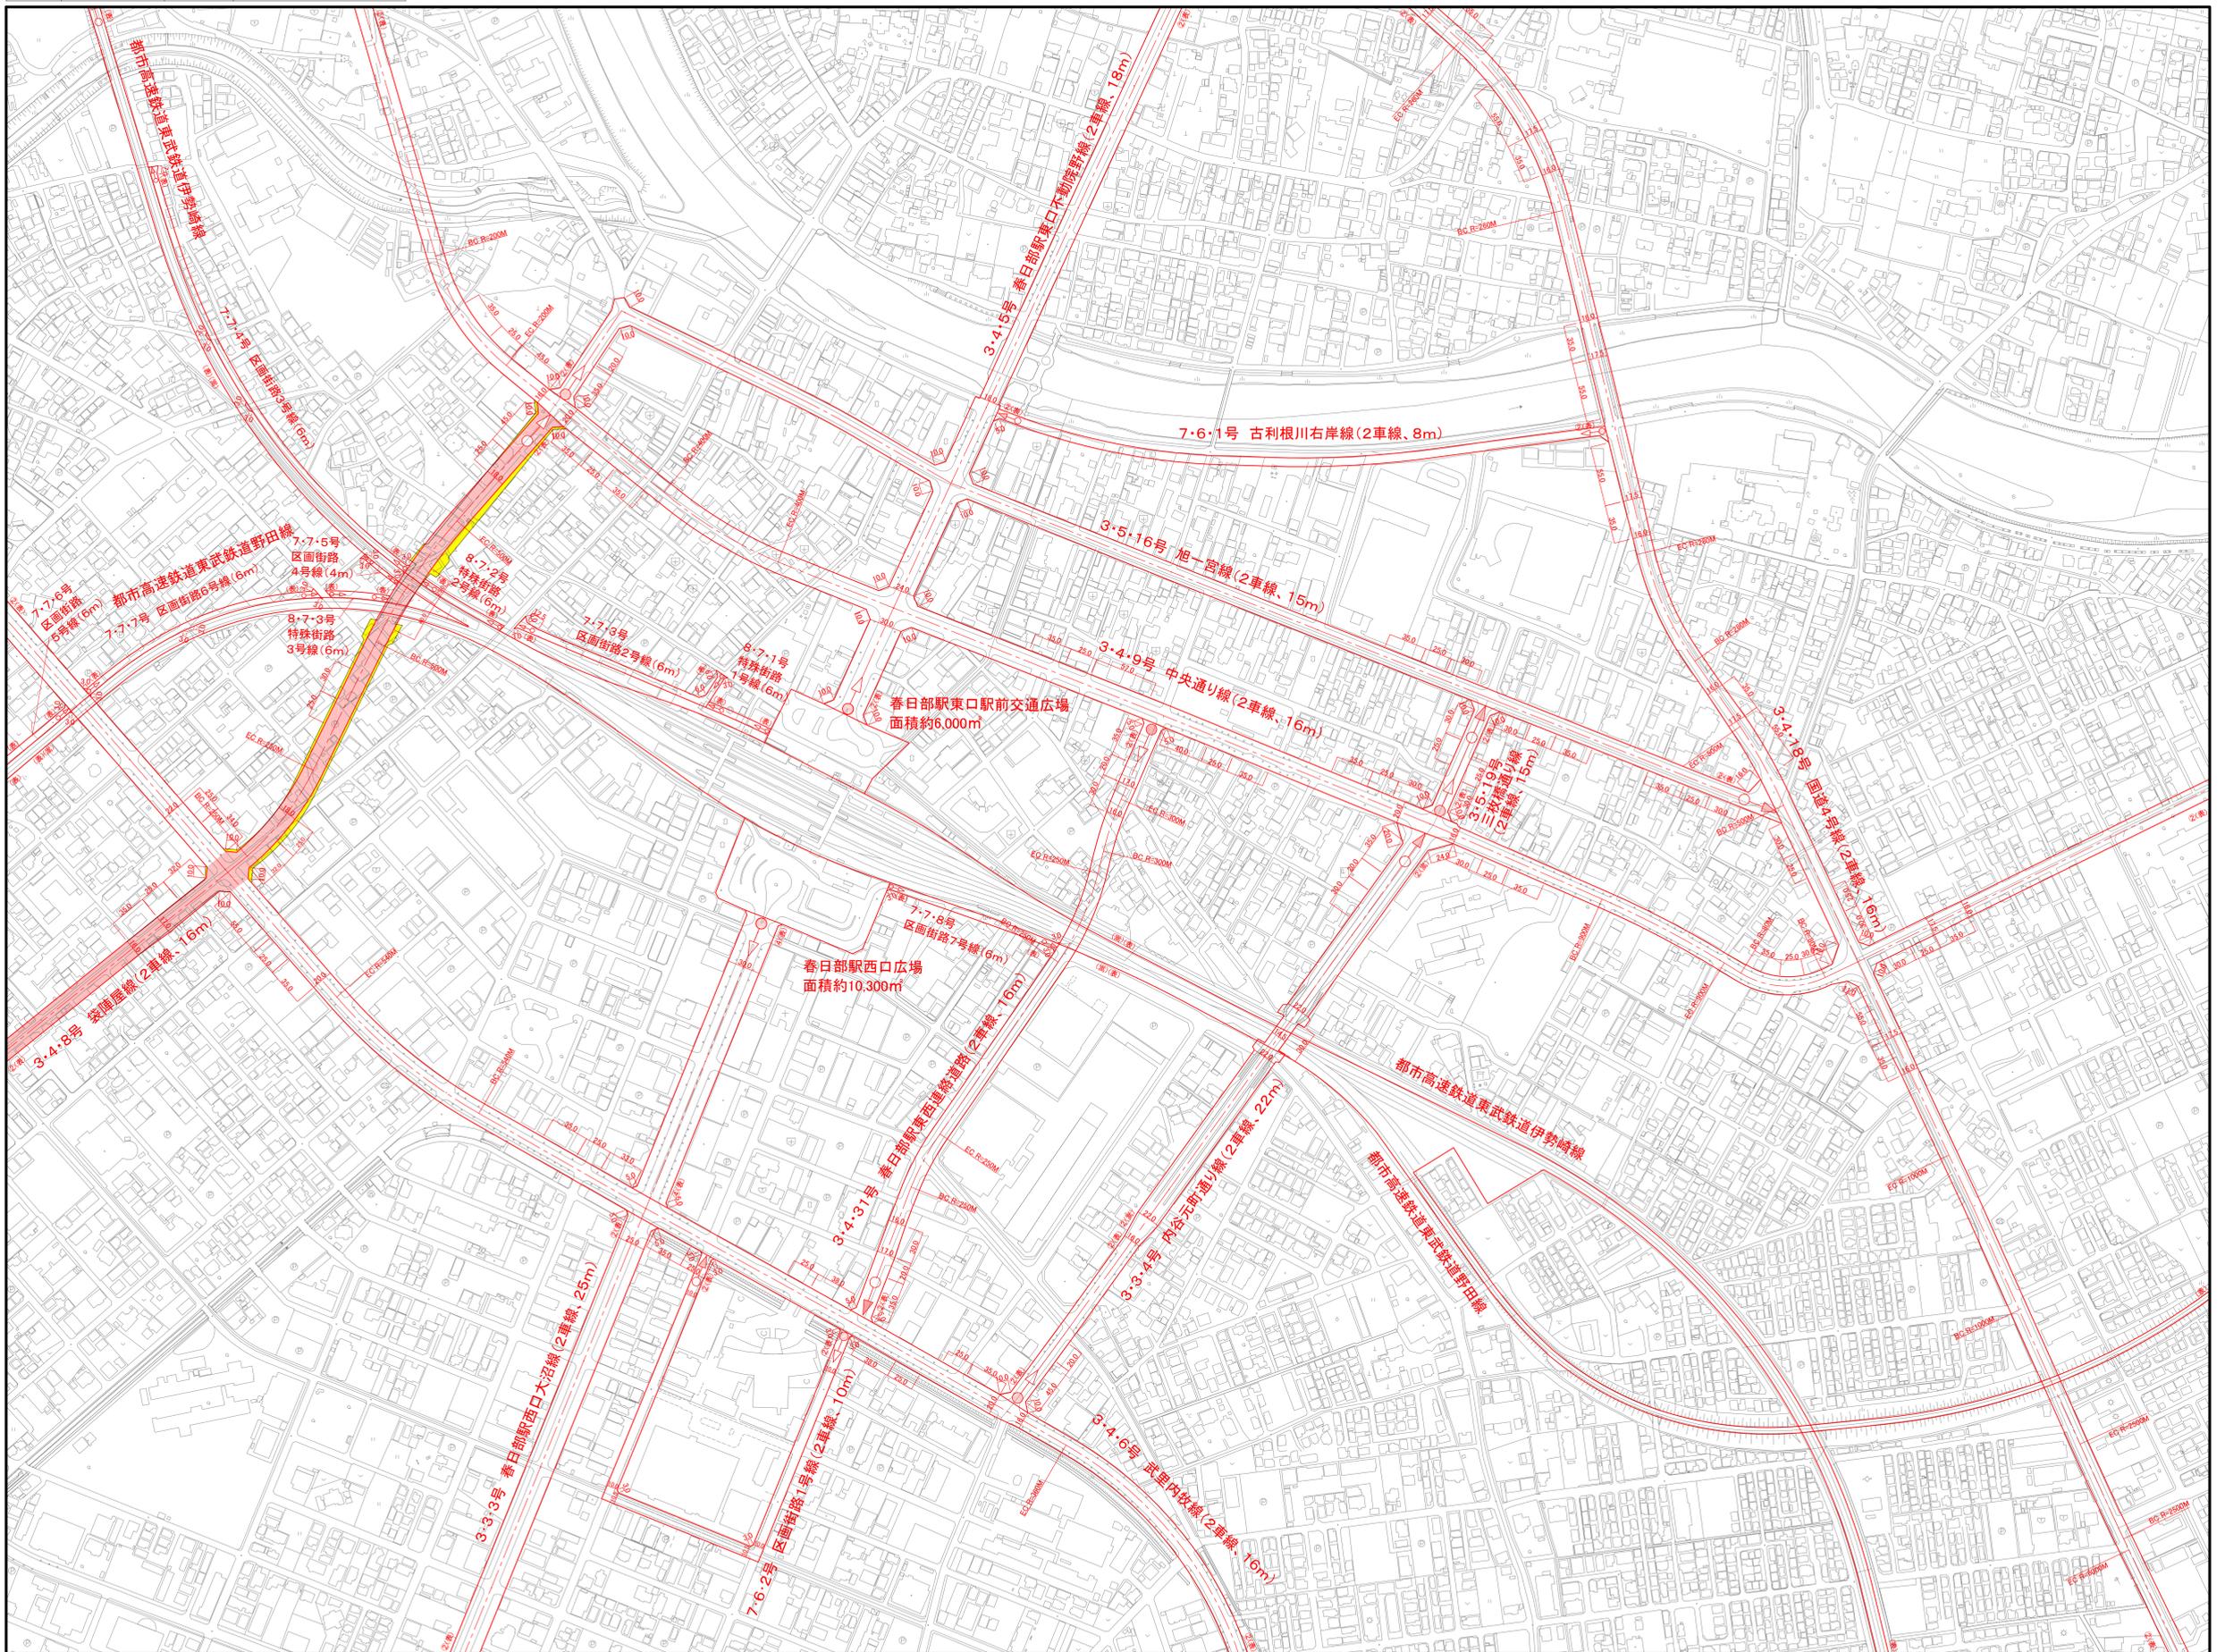

S=1:2,500

