



南部流域下水道台帳図

図面番号 1045

(鴨川幹線)


埼玉県

平面図
1:500

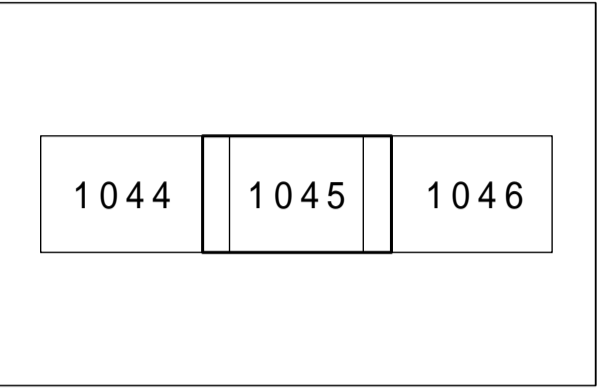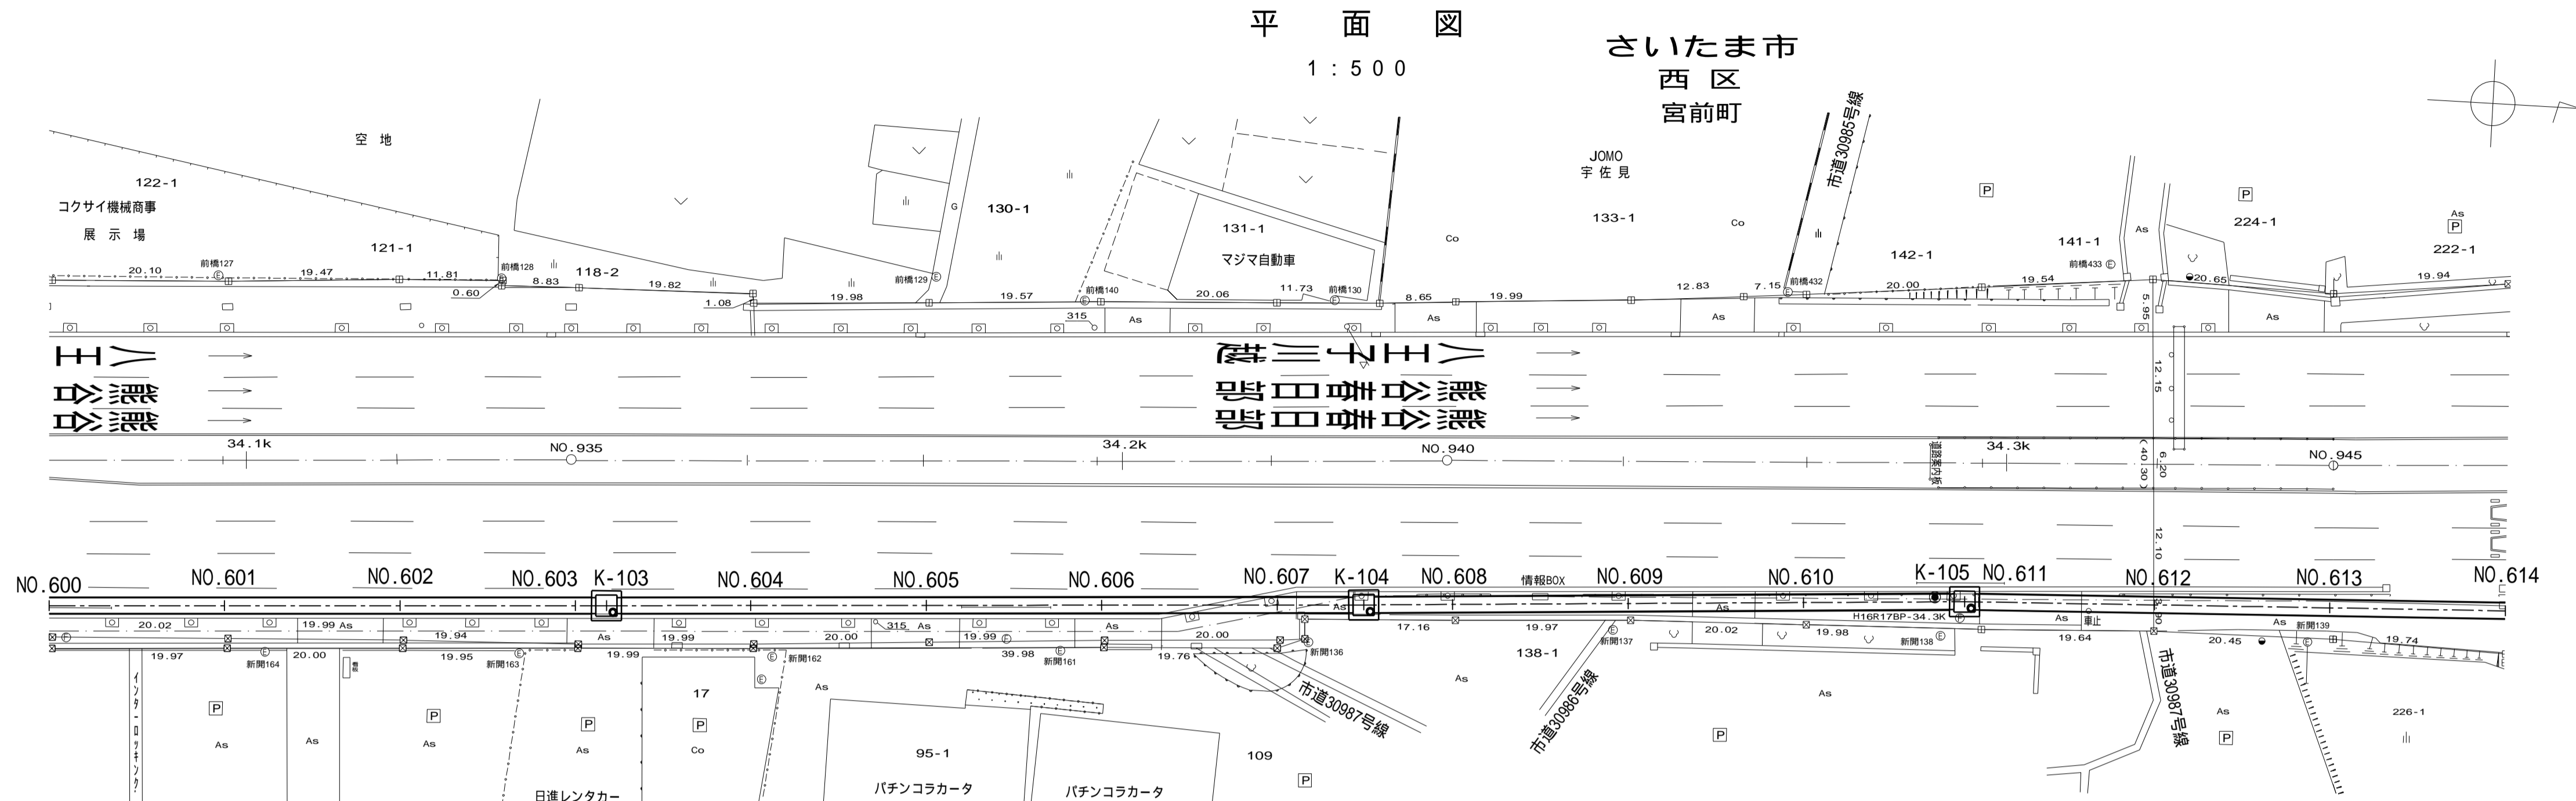

管渠断面図

1:50

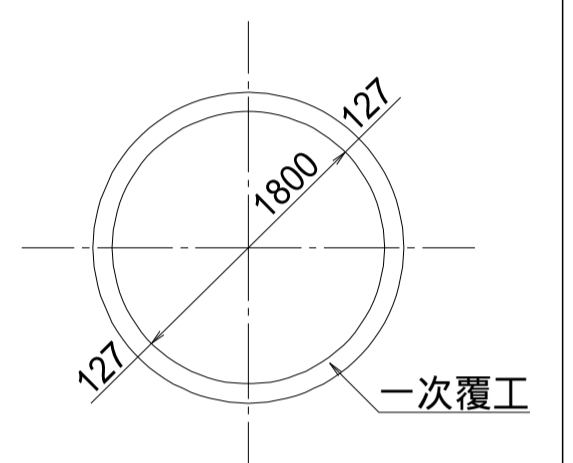

縦断面図



地盤高															8.63															9.65															9.82														
土かぶり															3.26 3.27															3.16 3.08															3.01 3.02														
管底高	3.474	3.357	3.297	3.341	3.430	3.441	3.438	3.618	3.853	4.038	4.101	4.275	4.413	4.563	4.647	4.748	4.855	4.861	4.873	4.883	4.877	4.875	4.764	4.654	4.543																																		
追加距離	12000.00	12020.00	12030.32	12040.00	12060.00	12063.54	12080.00	12100.00	12115.69	12120.00	12132.03	12140.00	12149.86	12160.00	12169.54	12180.00	12200.00	12218.36	12220.00	12240.00	12260.00	12280.00	12280.00	12280.00																																			
測点	NO.600	NO.601	NO.601 +10.32	NO.602	NO.603	K-103	NO.604	NO.605	NO.605 +15.69	NO.606	NO.606 +12.03	NO.607	K-104	NO.608	NO.608 +9.54	NO.609	NO.610	K-105	NO.611	NO.612	NO.613	NO.614	NO.614																																				

—	行政区界
—	処理分区界
—	幹線・準幹線
⊙	中間マンホール
⊕	接続マンホール
⊖	流入マンホール
→	下水の流れ方向