
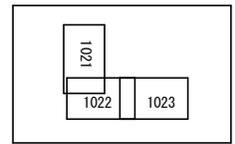


荒川左岸南部流域下水道台帳図


図面番号1022 (南部第1準幹線)

埼玉県


平面図 S=1:500

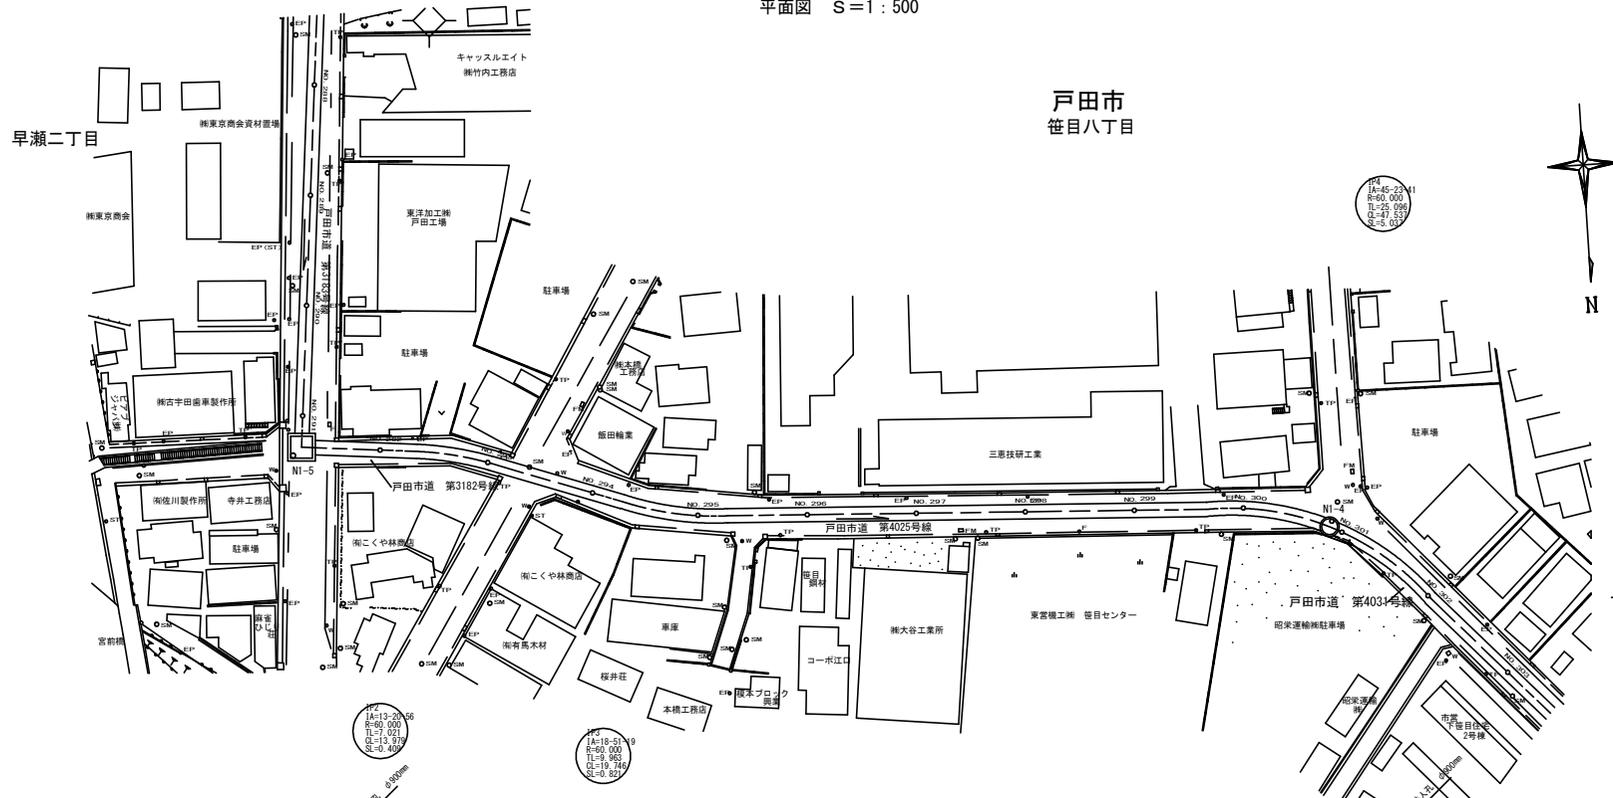


管渠断面図 S=1:50

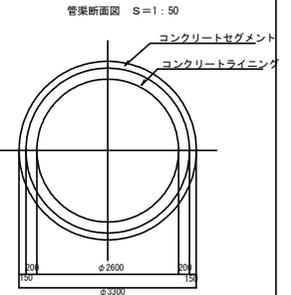

縦断図 V=1:200・H=1:500

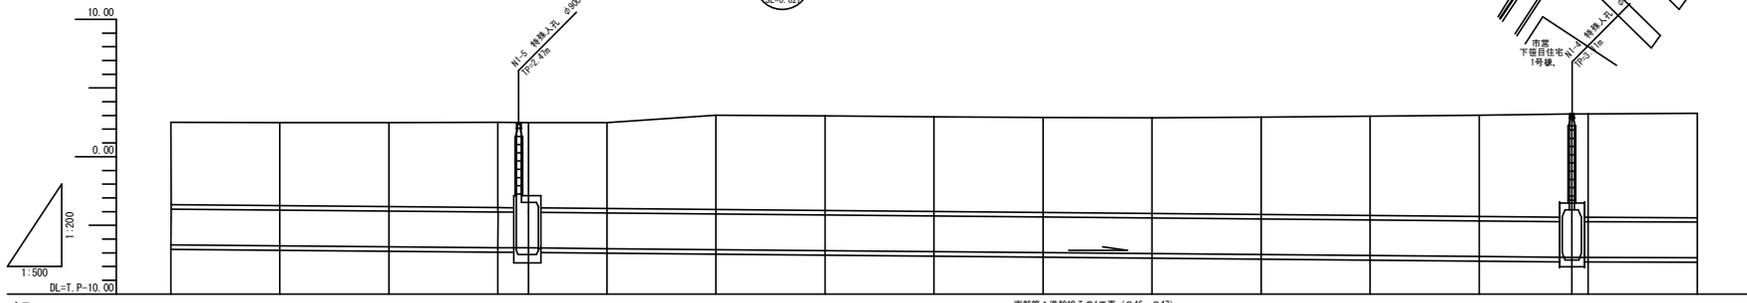

縦断表記凡例

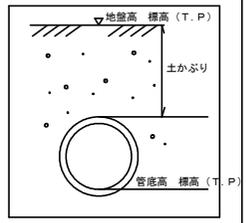


凡例	
---	行政区界
---	処理分区界
---	幹線・準幹線
○	中間マンホール
⊙	接続マンホール
⊕	流入マンホール
→	下水の流れ方向