
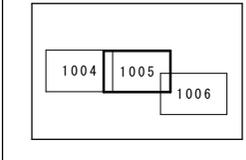


# 荒川左岸南部流域下水道台帳図

図面番号 1005 (再生水供給管)

埼玉県

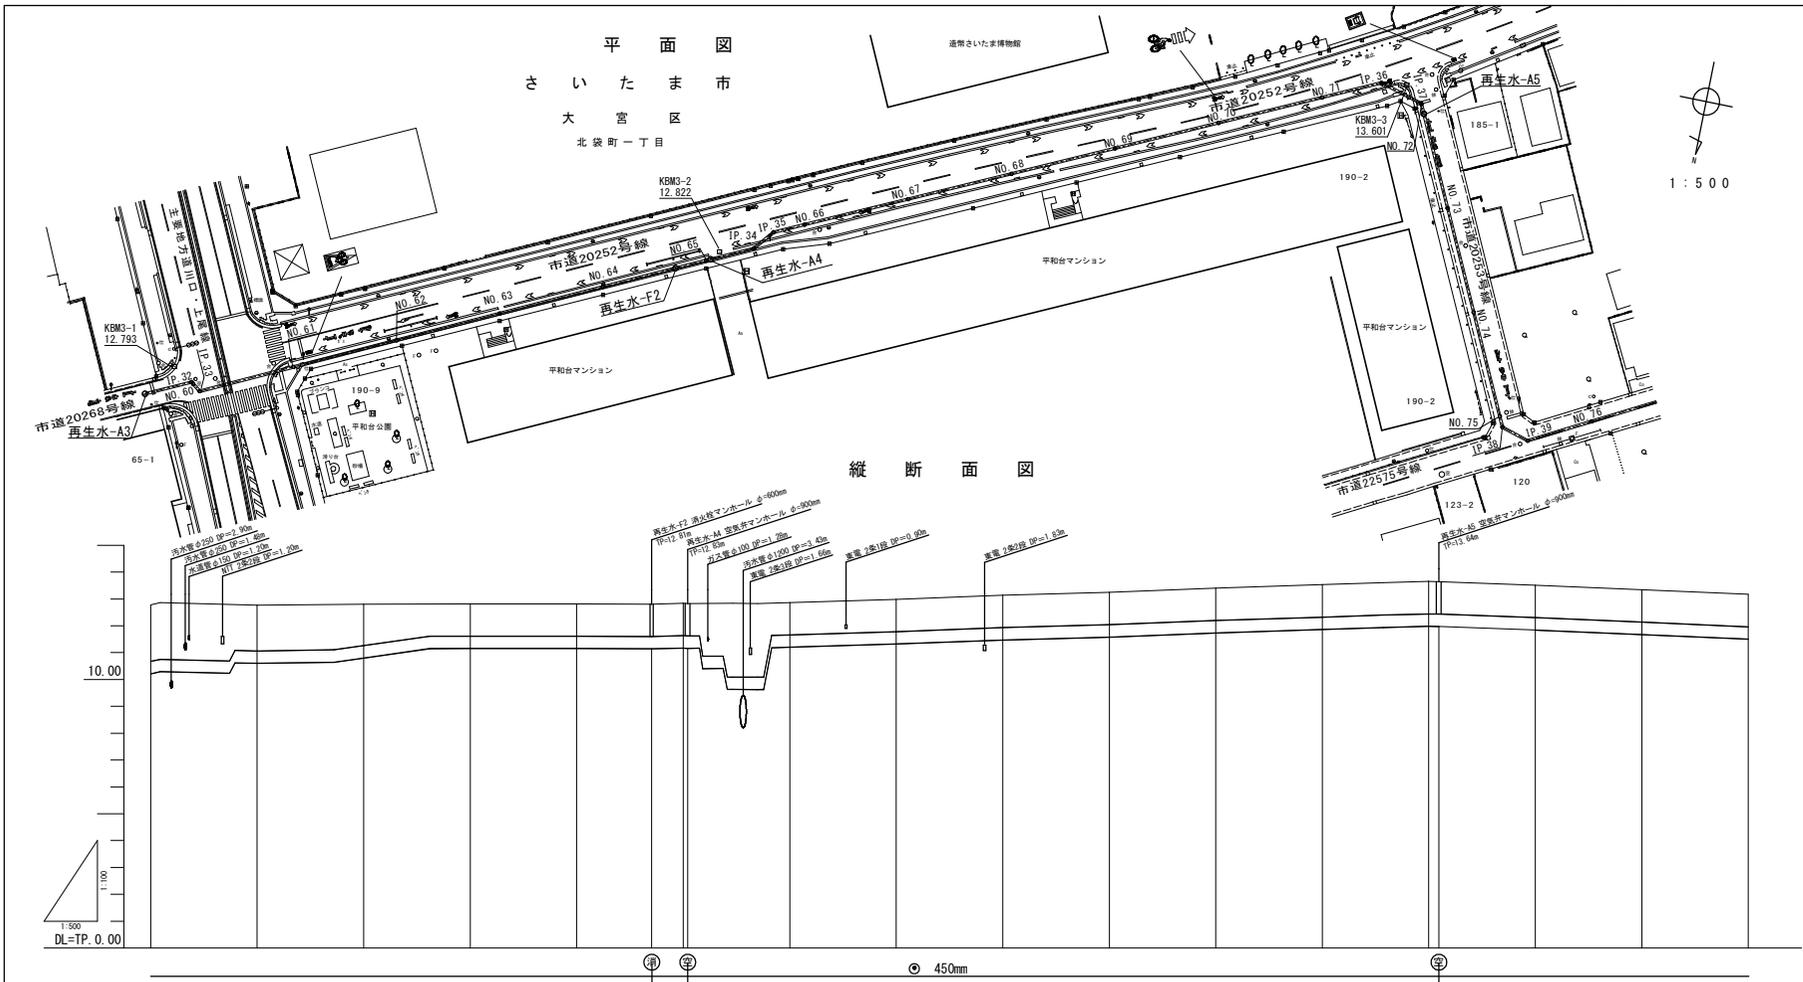

地盤高	12.78	12.77	12.81	12.82	12.82	12.81	12.84	12.83	12.87	12.99	13.14	13.25	13.40	13.53	13.65	13.64	13.51	13.34	13.17
土かさり	2.10	1.70	1.18	1.20	1.20	1.20	1.20	1.20	1.20	1.20	1.20	1.20	1.20	1.20	1.20	1.20	1.20	1.20	1.20
管底高	10.216	10.607	10.807	11.157	11.157	11.147	11.177	11.167	11.207	11.327	11.477	11.587	11.737	11.867	11.987	11.977	11.847	11.677	11.507
追加距離	1200.000-	1220.000-	1240.000-	1260.000-	1280.000-	1294.086-	1300.000-	1300.839-	1320.000-	1340.000-	1360.000-	1380.000-	1400.000-	1420.000-	1440.000-	1441.886-	1460.000-	1480.000-	1500.000-
測点	NO. 60	NO. 61	NO. 62	NO. 63	NO. 64	F2	NO. 65 A6(A4)	NO. 66	NO. 67	NO. 68	NO. 69	NO. 70	NO. 71	NO. 72 A5	NO. 73	NO. 74	NO. 75		

(水準点)  
埼玉県基標番号 481 TP=13.288 (R5.1.1)

凡 例	
—	送水管
⊕	水道用急速空気弁
⊗	消火栓