




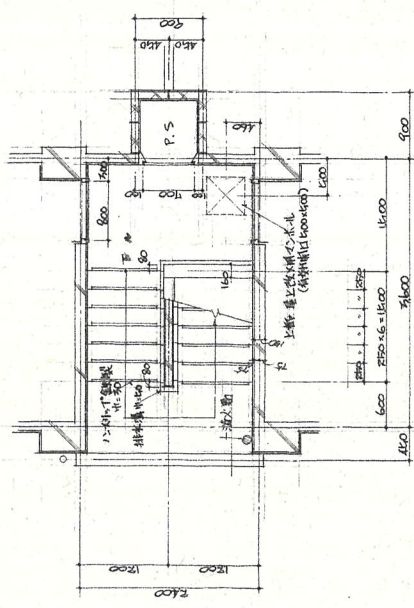


3階平面詳図 1:50

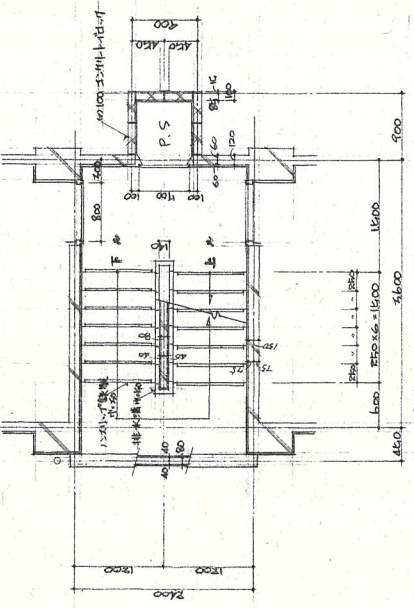


2階平面詳図 1:50

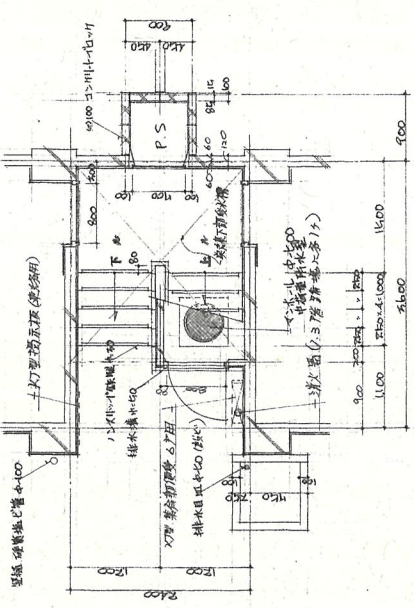

1階平面詳図 1:50

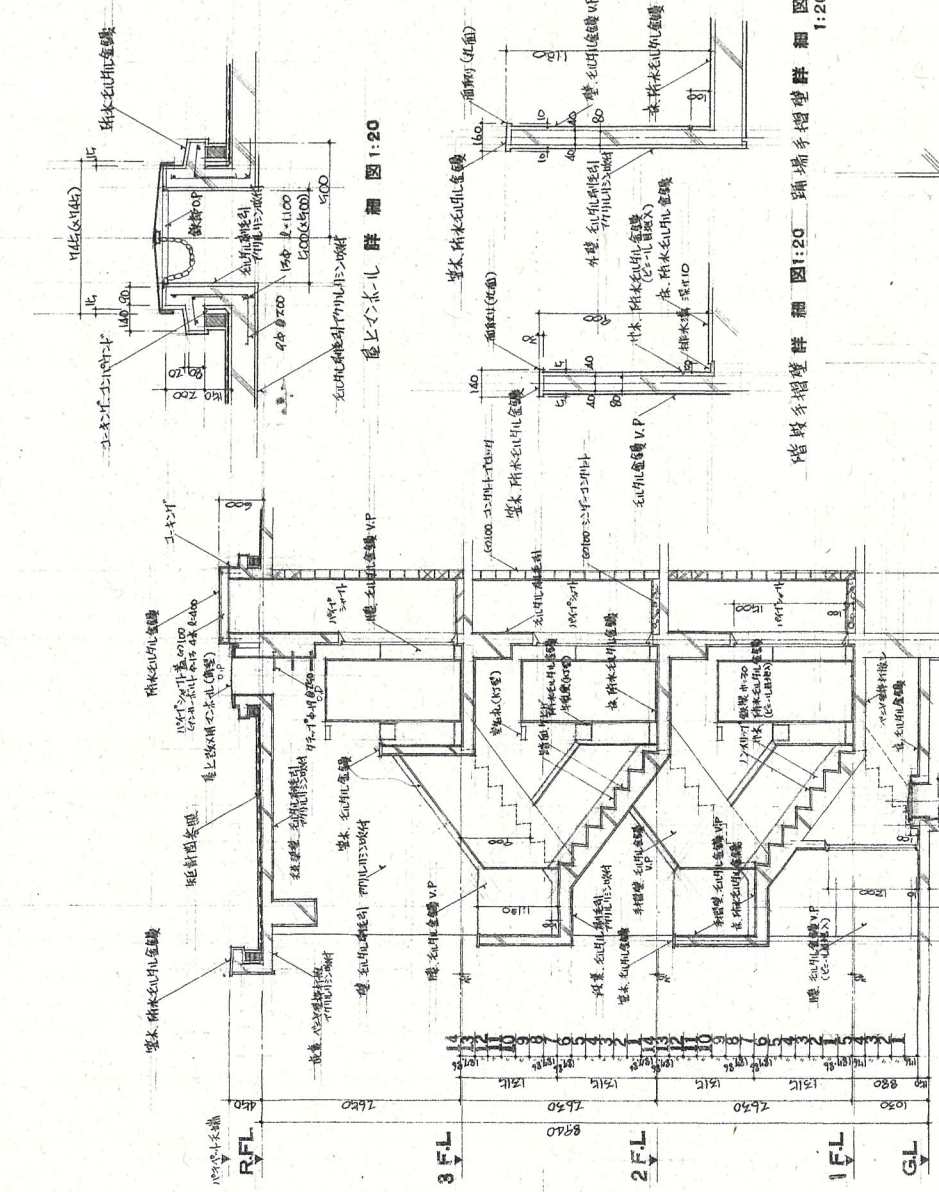


階段手摺壁詳図 1:20

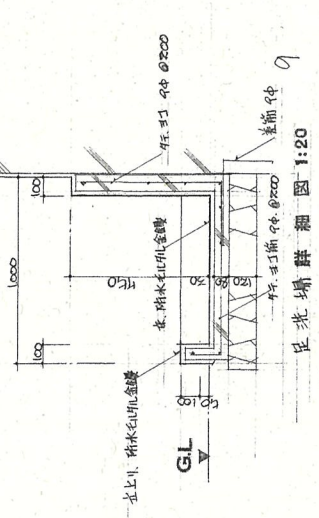

足元端詳図 1:20

川口待機宿舎新築工事
 平面詳図
 A-1 階段手摺壁
 1:20
 1:50

1階平面詳図 1:50

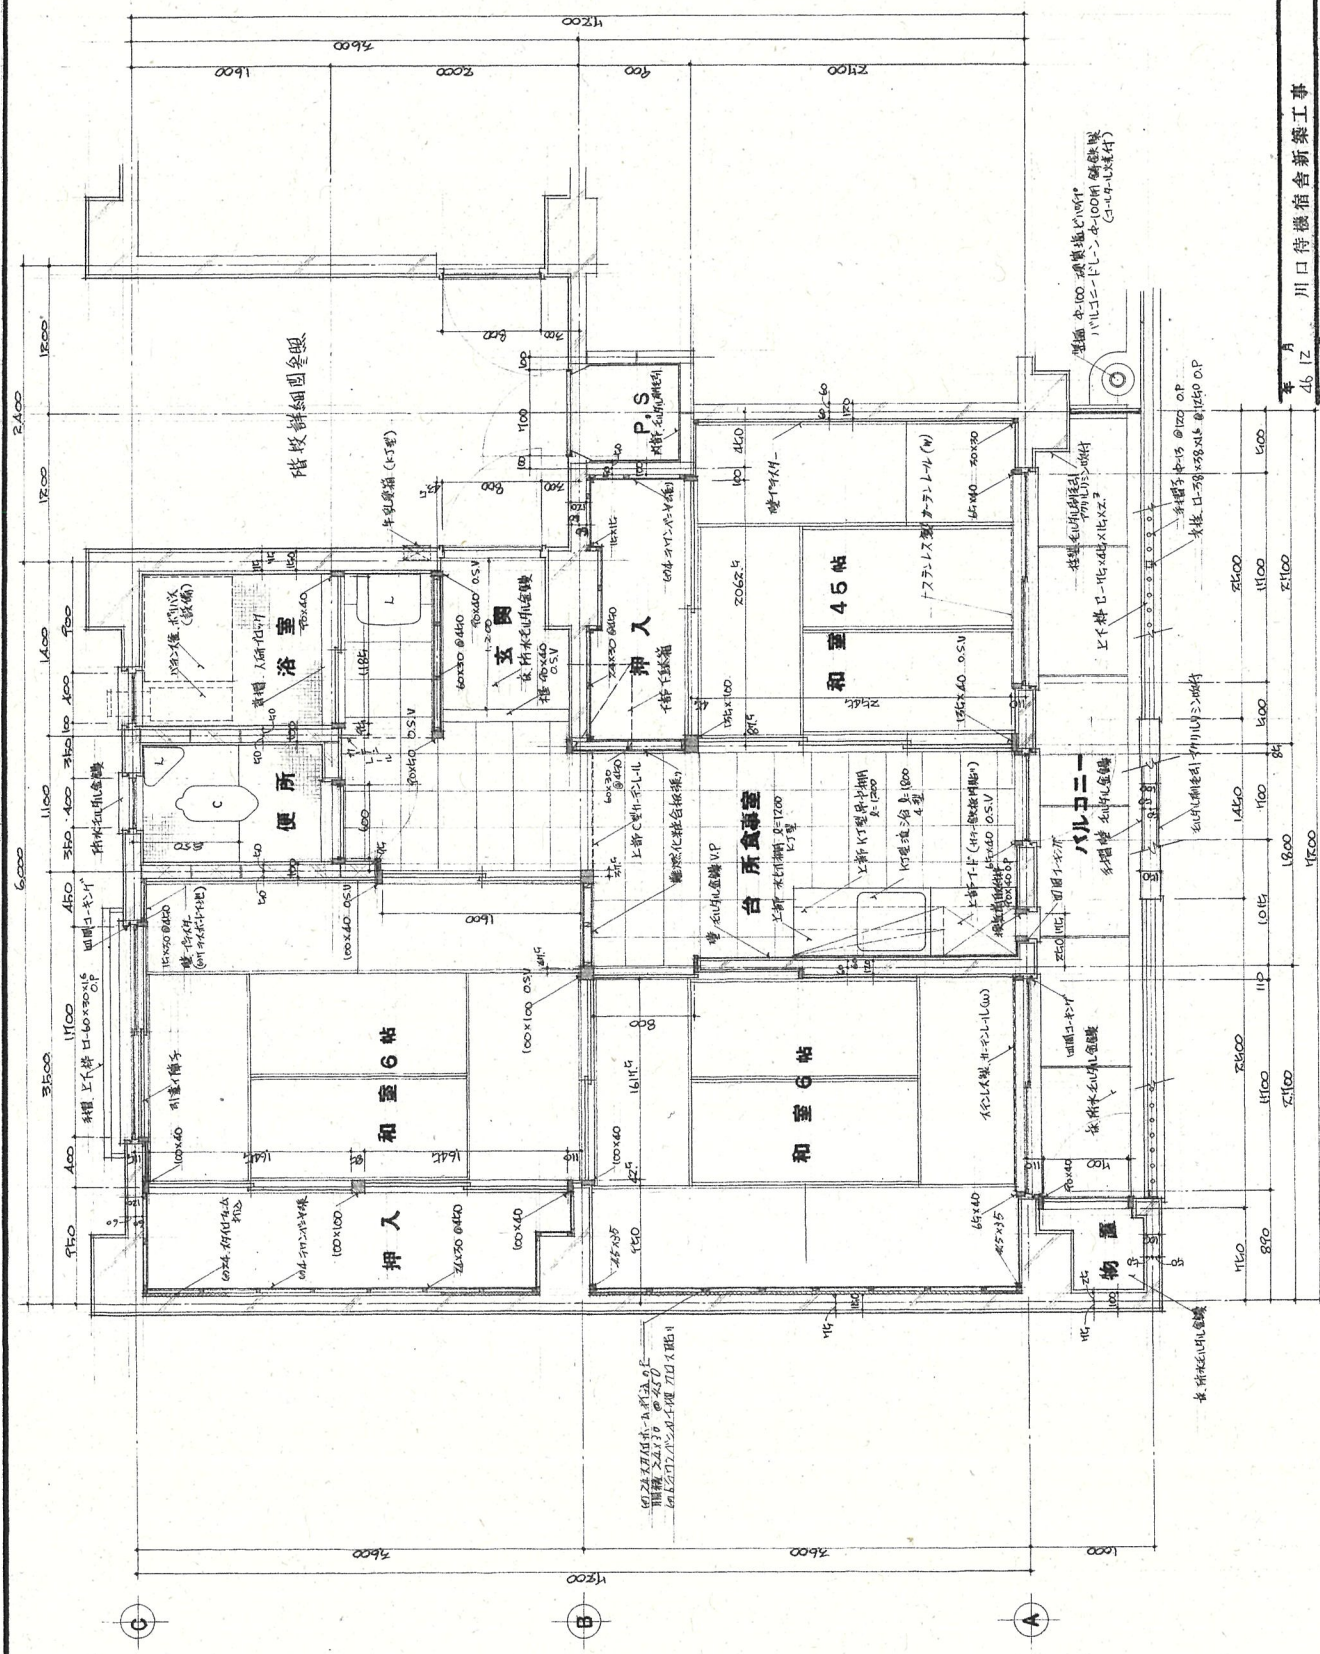


10


設計番号
460653
川口待機宿舍新築工事
平面詳細図
1:30

平面詳細図 1:30


1

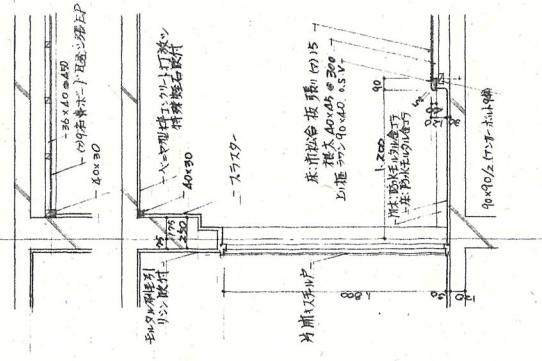


1 - 断面詳細図 1:30

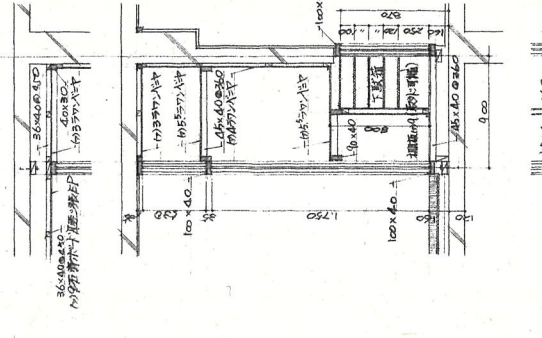


2 - 断面詳細図 1:30

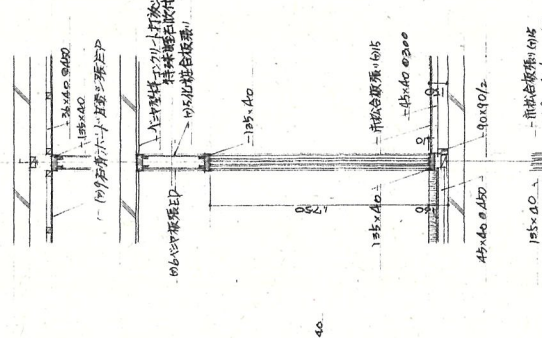


3 - 断面詳細図 1:30

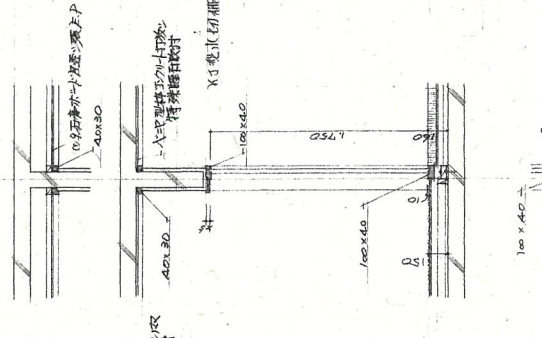


4 - 断面詳細図 1:30

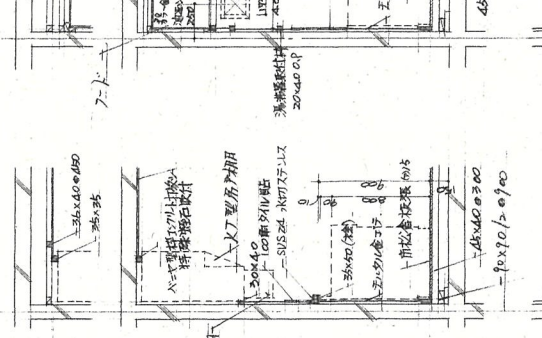


5 - 断面詳細図 1:30

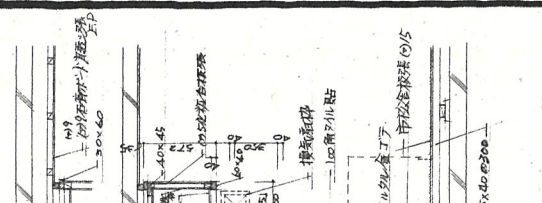


6 - 断面詳細図 1:30

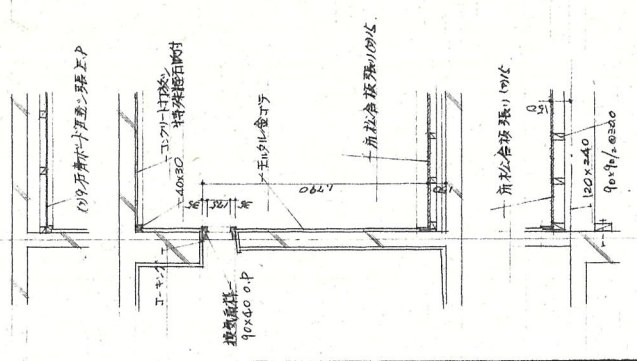


7 - 断面詳細図 1:30

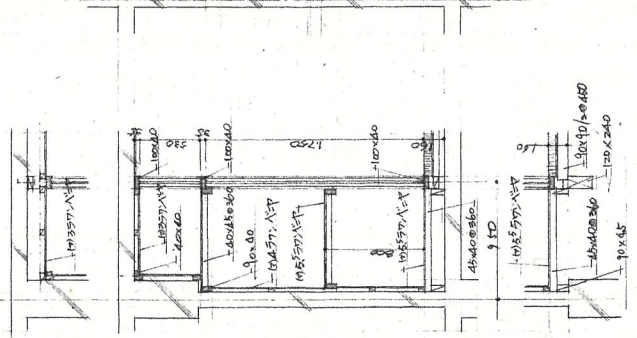


8 - 断面詳細図 1:30

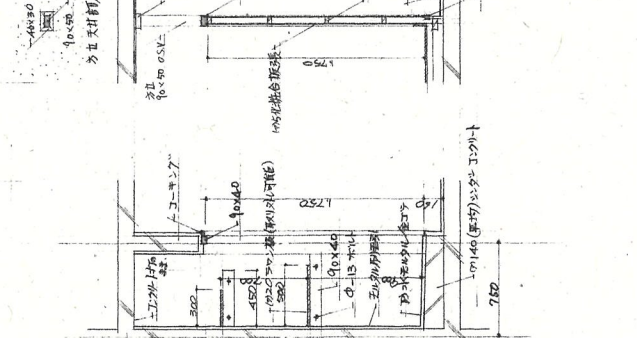

9 - 断面詳細図 1:30

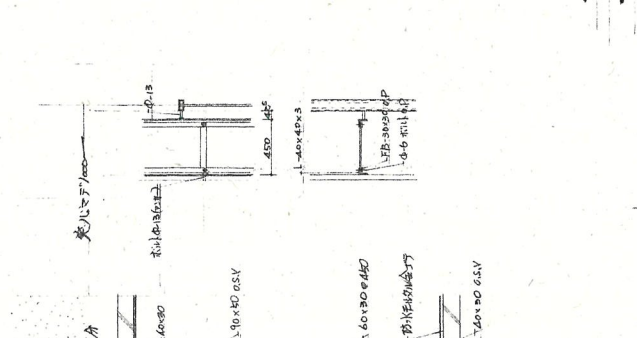

10 - 断面詳細図 1:30

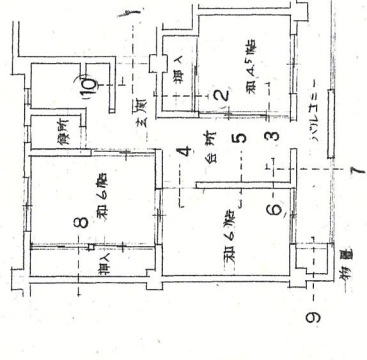

KEY PLAN 1:100

